




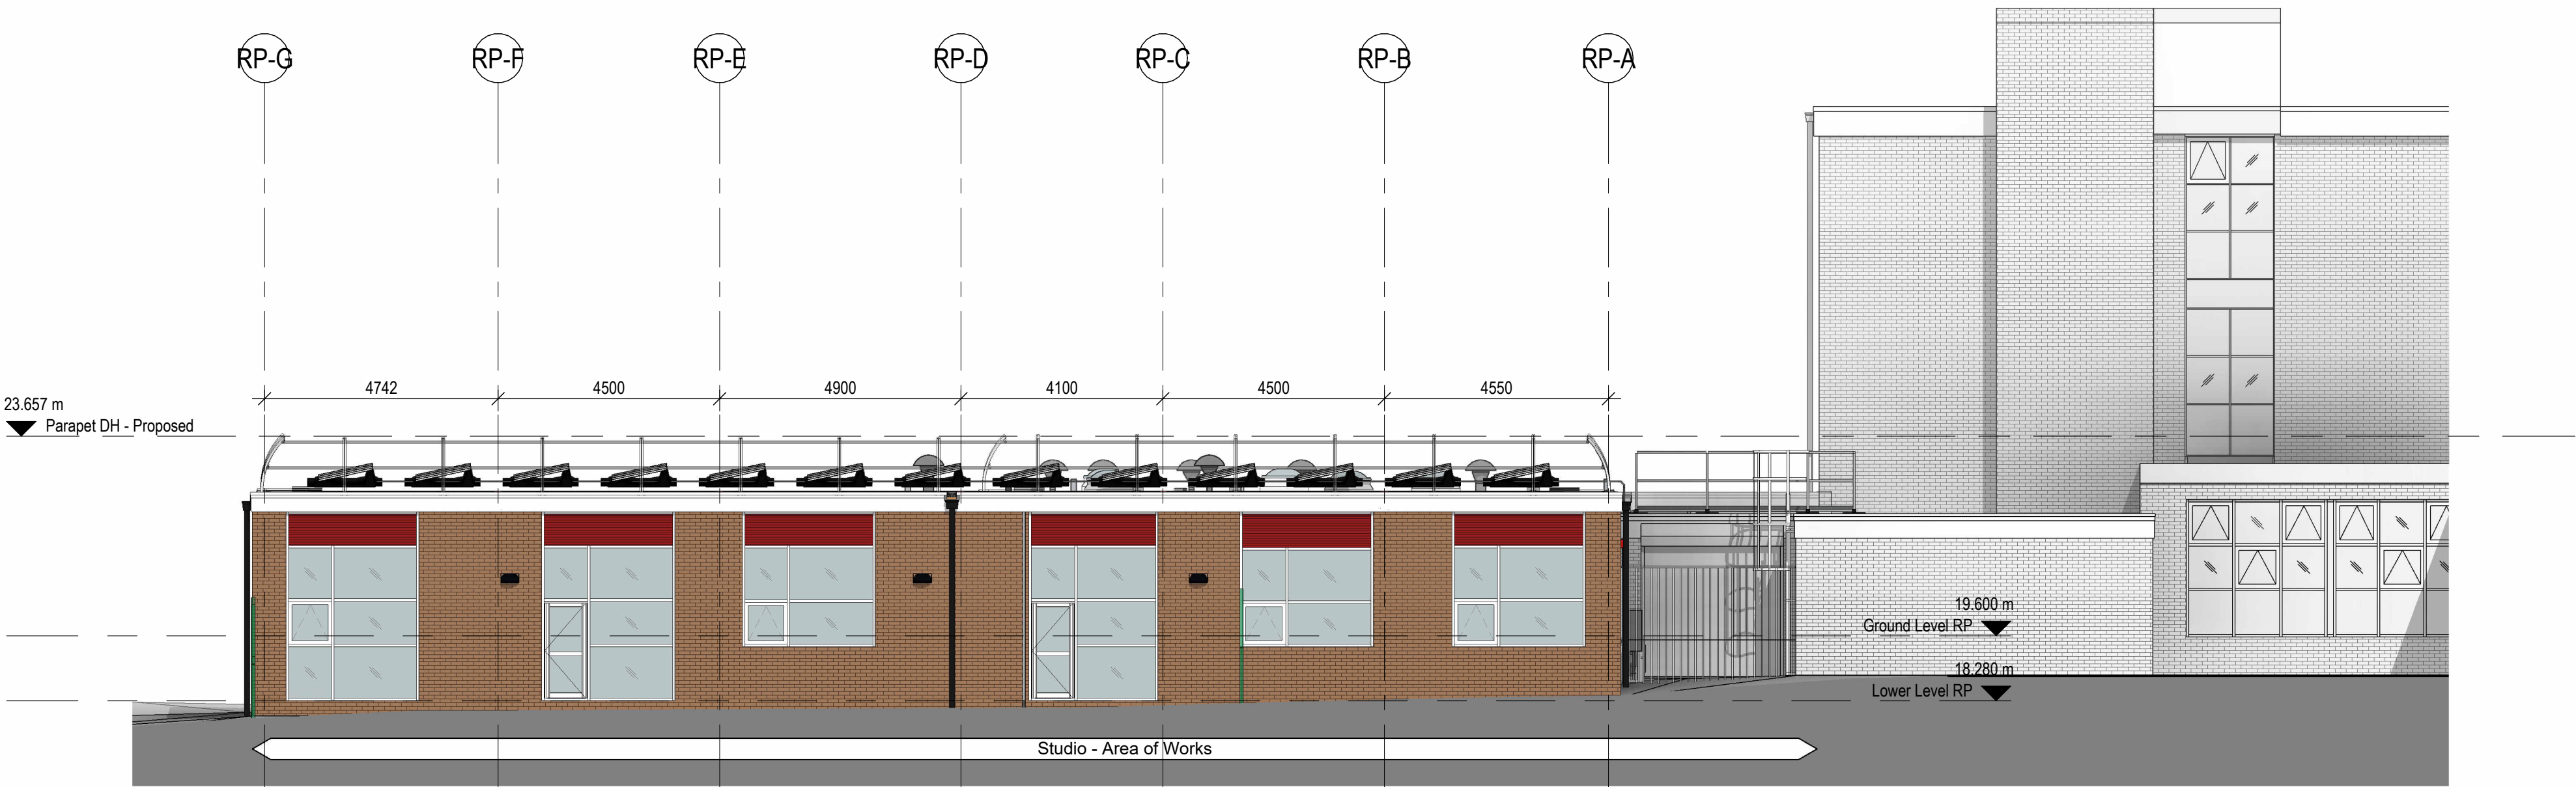


Proposed Resource Provision East Elevation A (GA)
1 : 100 @ A1

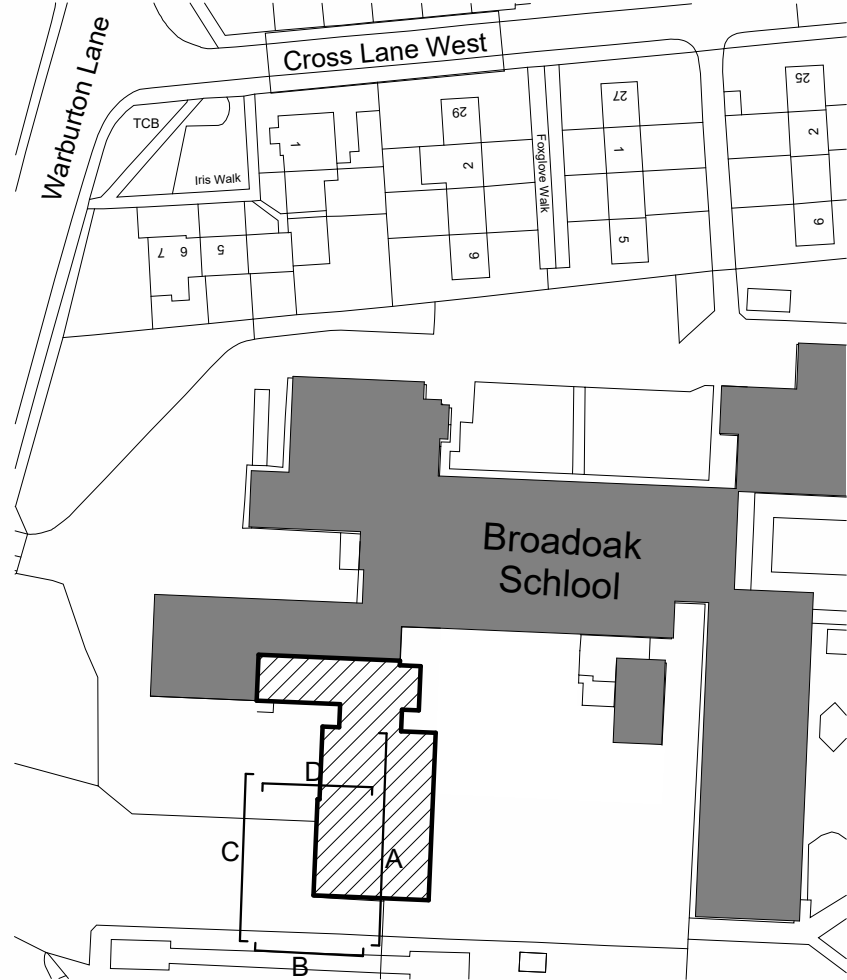


Key - Block B Proposed - RP
1 : 1250 @ A1

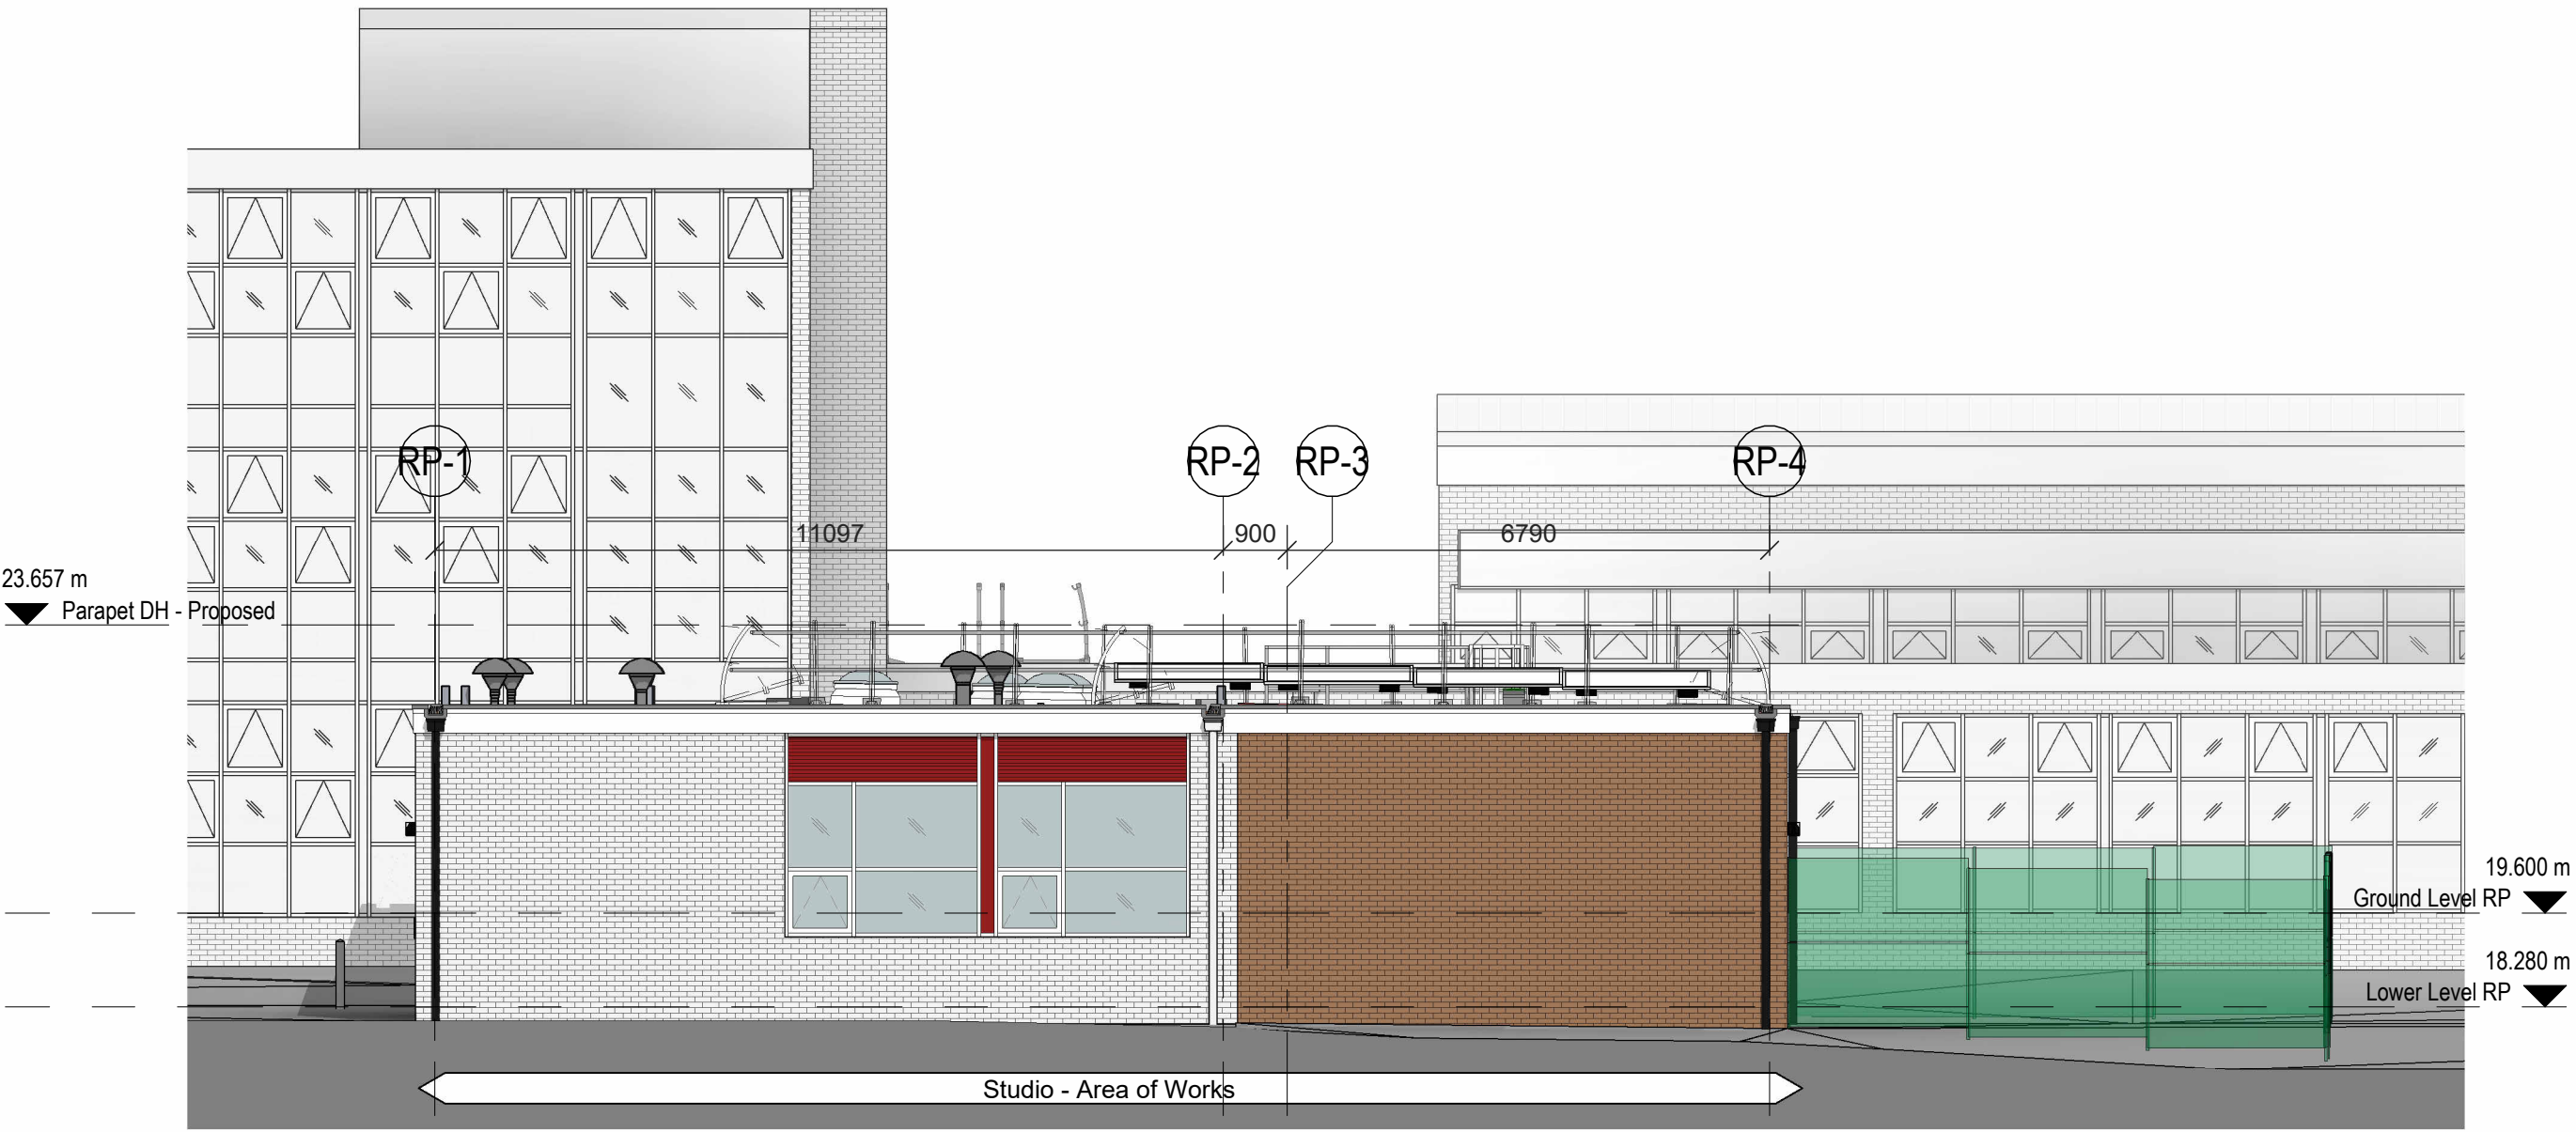


Proposed Resource Provision South Elevation B (GA)
1 : 100 @ A1

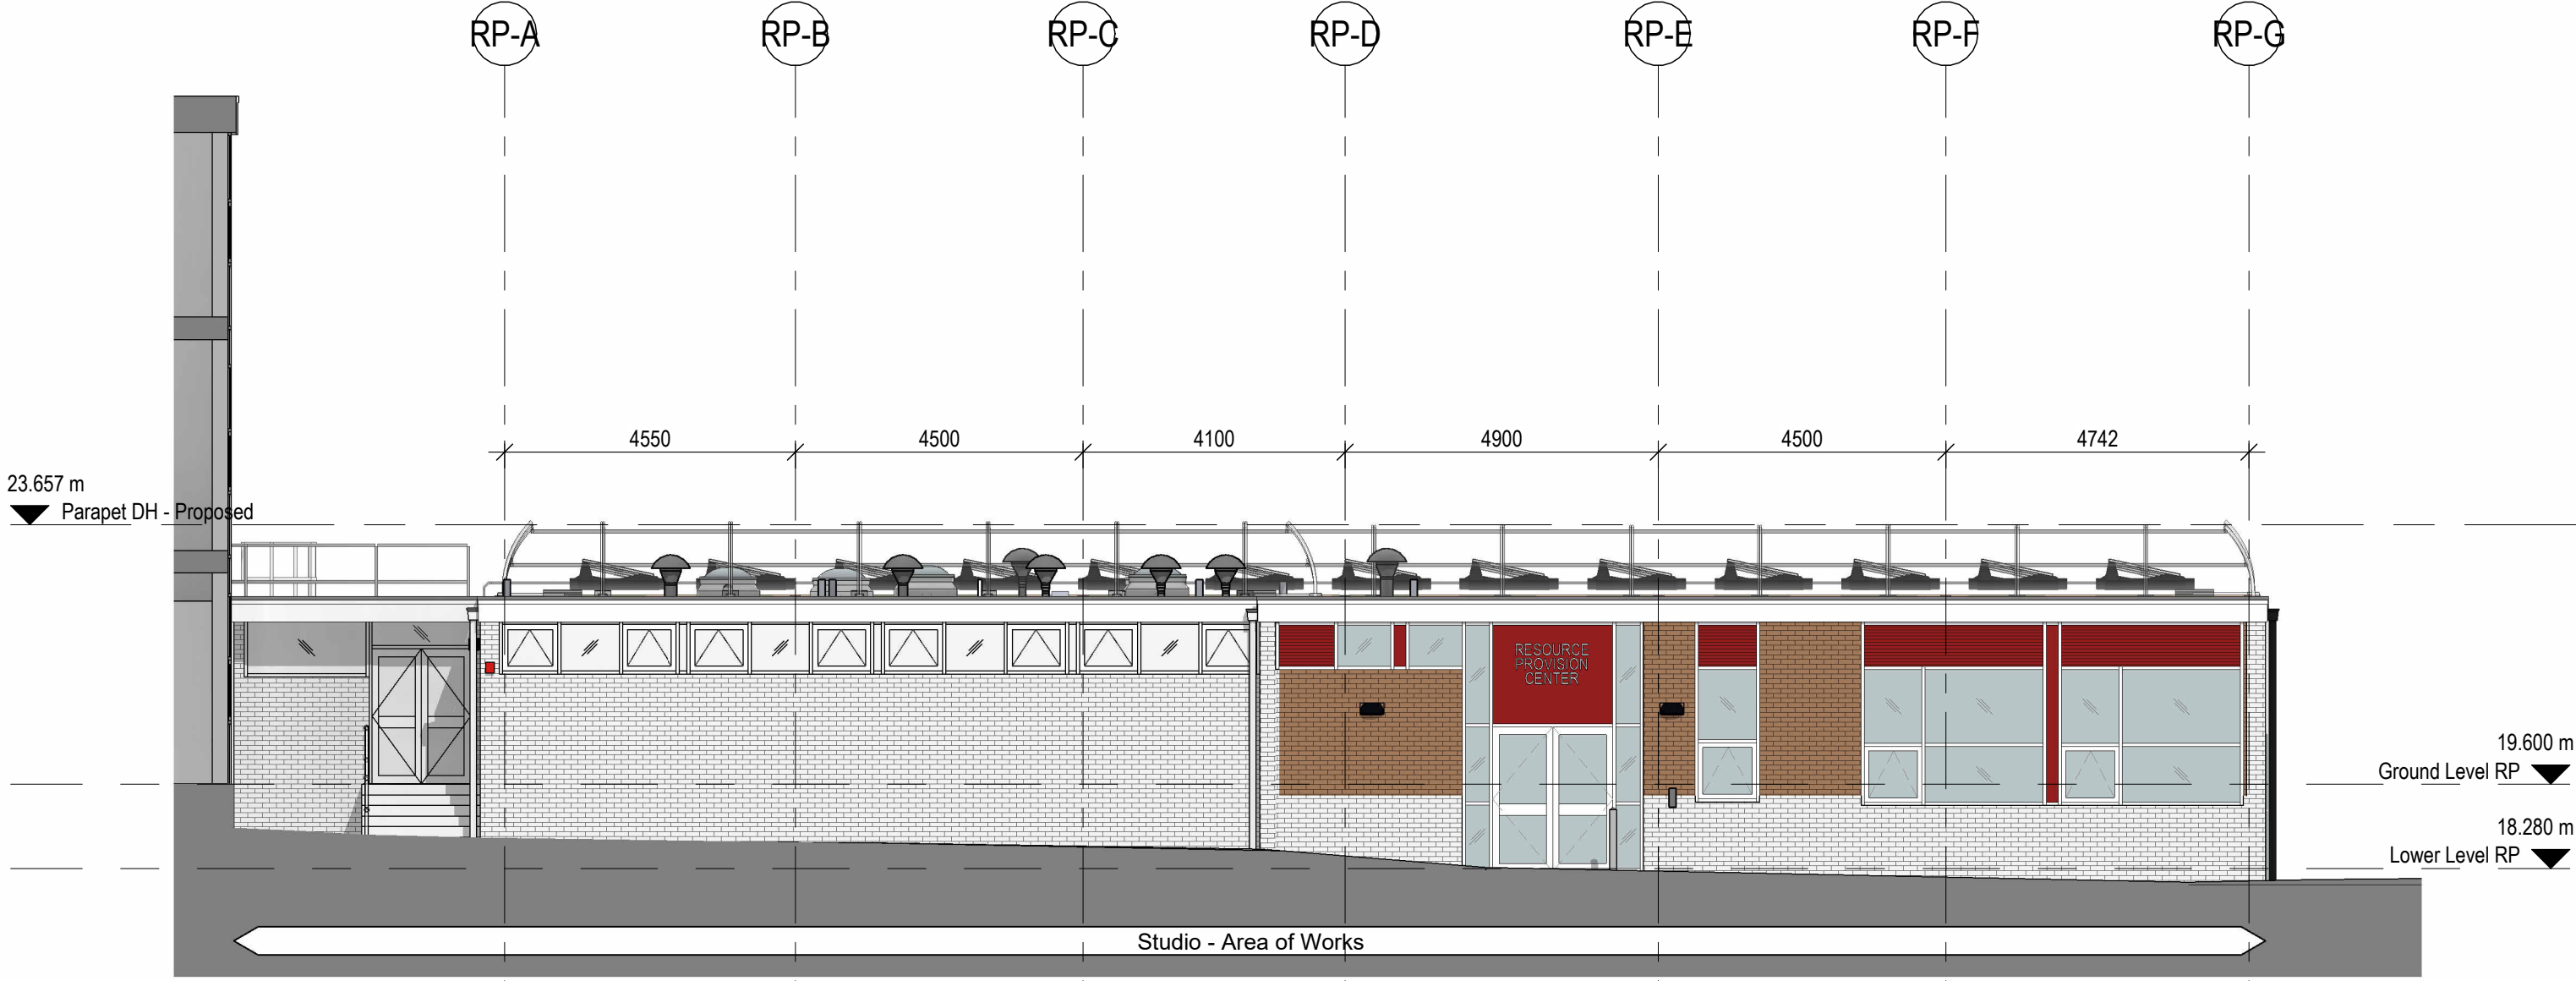

Proposed Resource Provision West Elevation C (GA)
1 : 100 @ A1

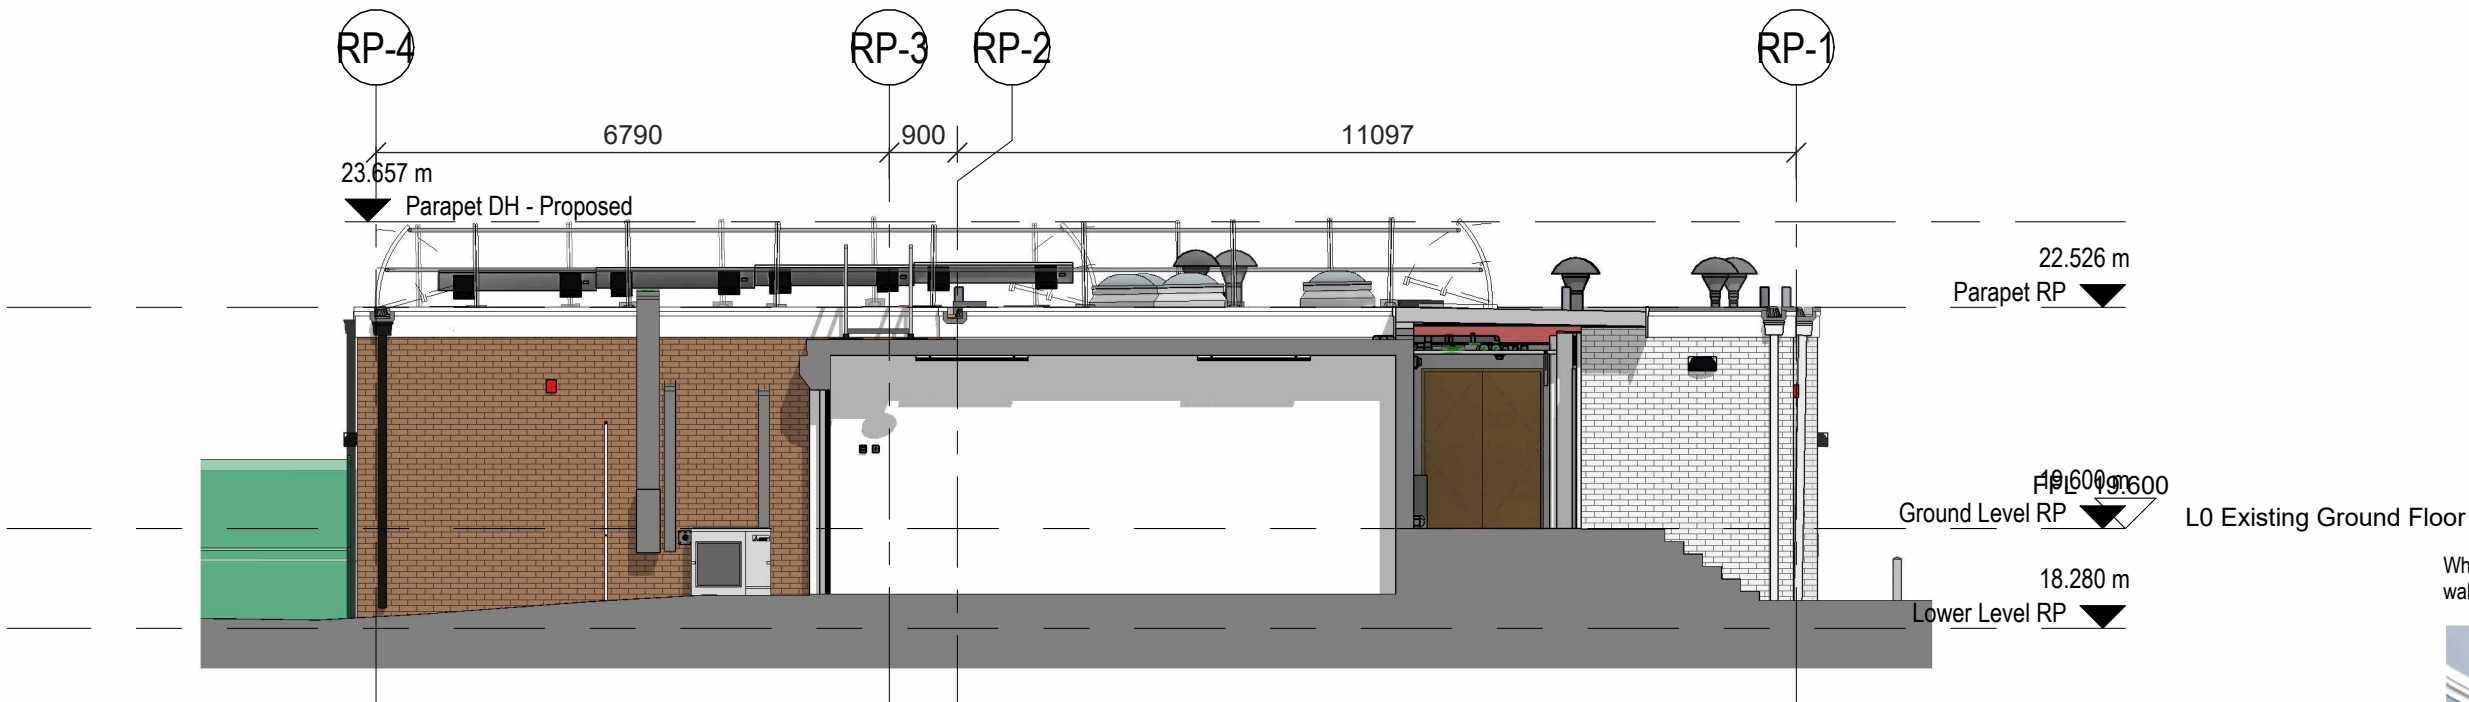

Proposed Resource Provision Elevation D (GA)
1 : 100 @ A1

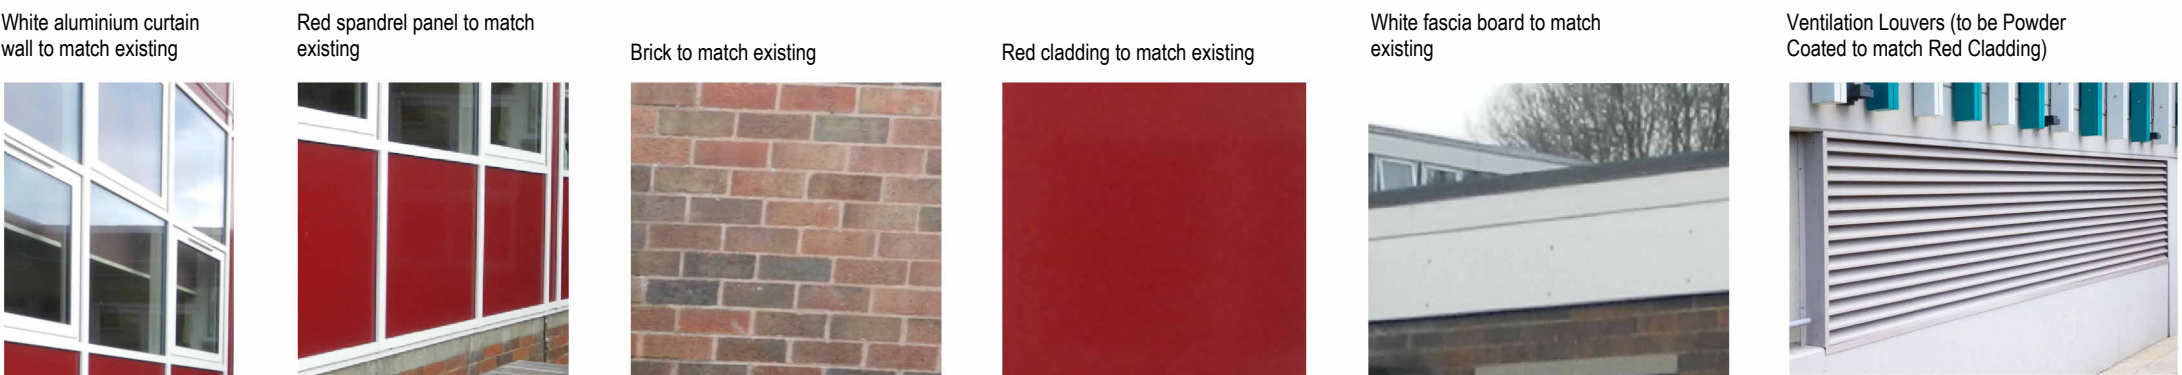

P04	Provisional Stage 3 Issue	04/04/25	GC/MT	PEH
P03	Initial Issue - Following Site Survey/Visit	27/02/25	GC	JP
P02	Elevations Altered	28/01/25	GC	PEH
P01	Stage 2 Issue	27/01/25	JP	PEH

Revision	Description	Date	Drawn	Checked
Halliday Meecham Architects Limited				
111 Piccadilly Manchester M1 2HY +44 (0)161 661 5566				
4 Devonshire Street London W1W 5DT +44 (0)203 440 5175				
hma@hallidaymeecham.com www.hallidaymeecham.com				



Client:	Dean Trust			
Project:	Broadoak School			
Phase/ Location:	Warburton Ln, Partington, Manchester M31 4BU			
Drawing:	Proposed Resource Provision Elevations			
Scale @ A1	Scale @ A3	Date:	Drawn:	Checked:
1:100	1:200	06.01.25	CB	JP
Job No. 5705		Drawing No. 20202-RP		
Scale				Stage / Suitability:
0 1m 2m 5m				Information
Drawing Ref. 5705-HMA-RP-L0-DR-A-20202-RP				Status: P04