




Existing Block B - Extension East Elevation A (GA)

1 : 100 @ A1




Existing Block B - Extension South Elevation B (GA)

1 : 100 @ A1

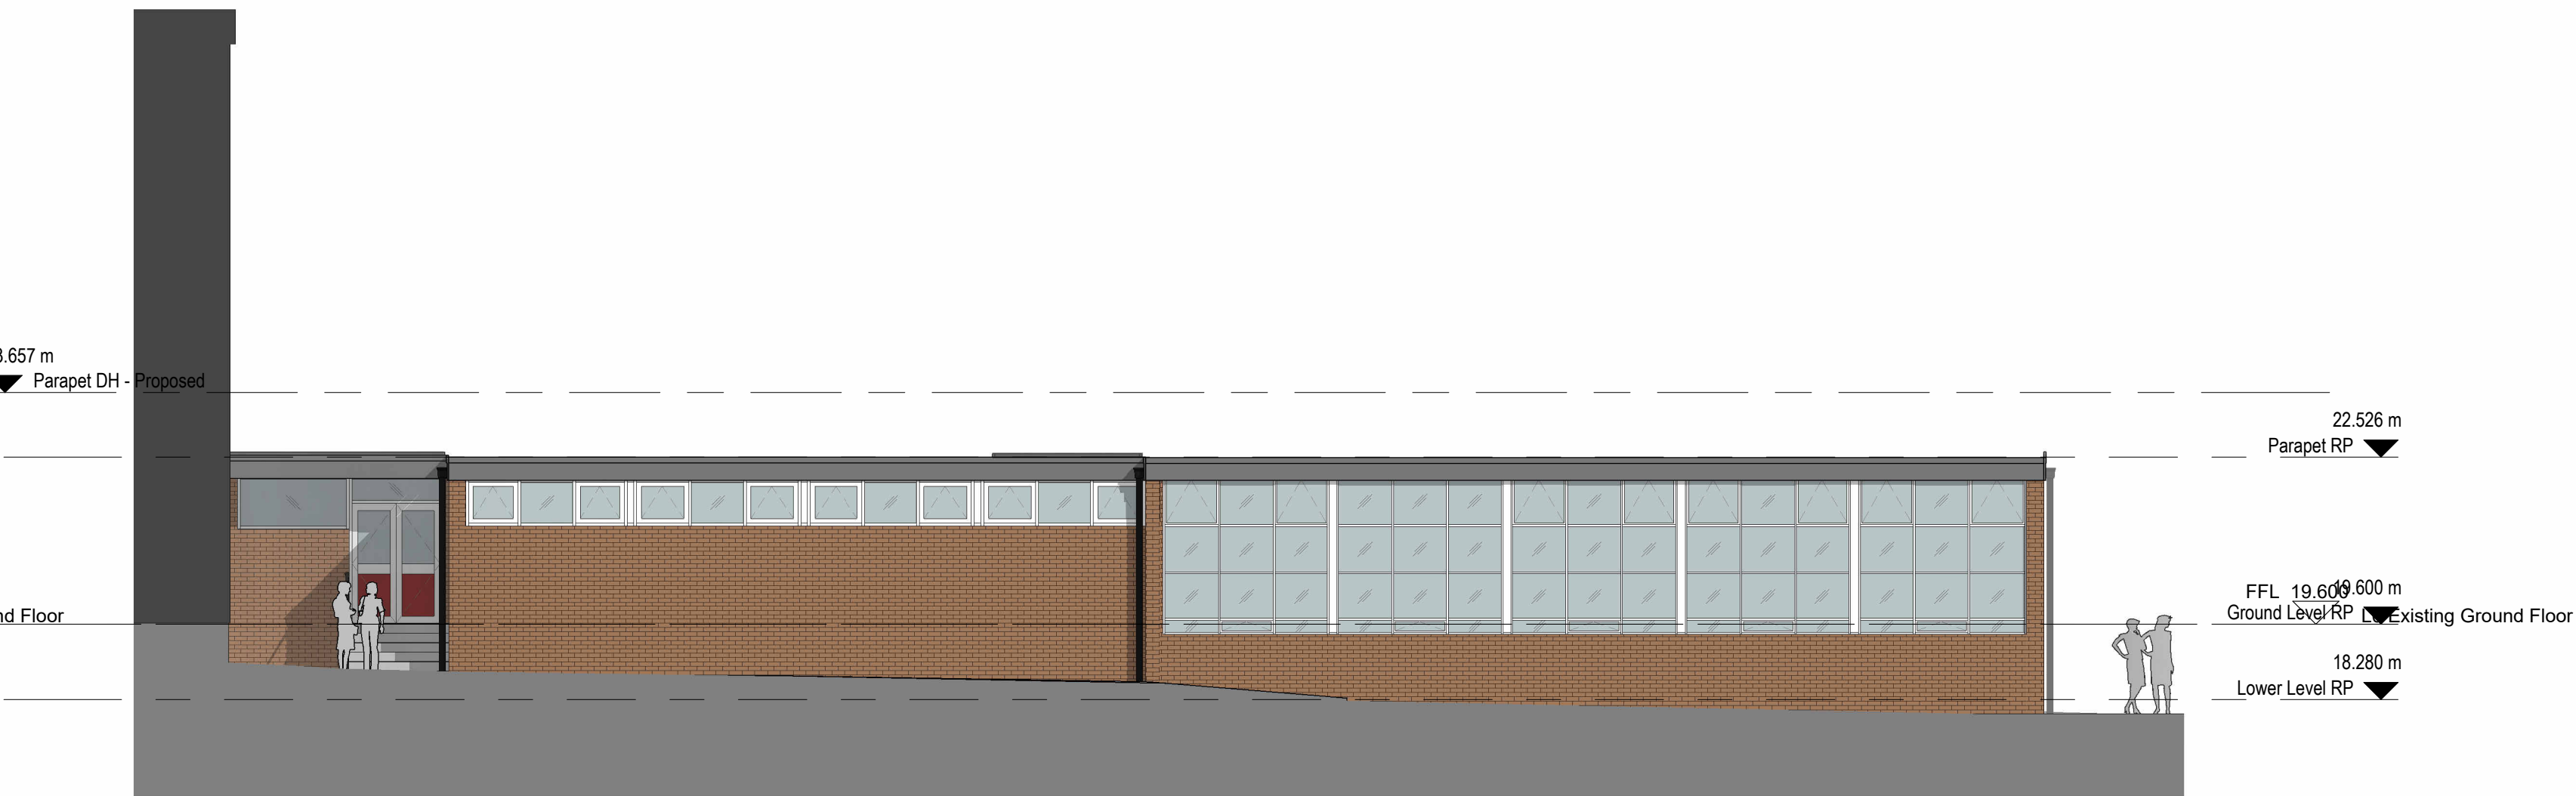

Existing Block B - Extension West Elevation C (GA)

1 : 100 @ A1

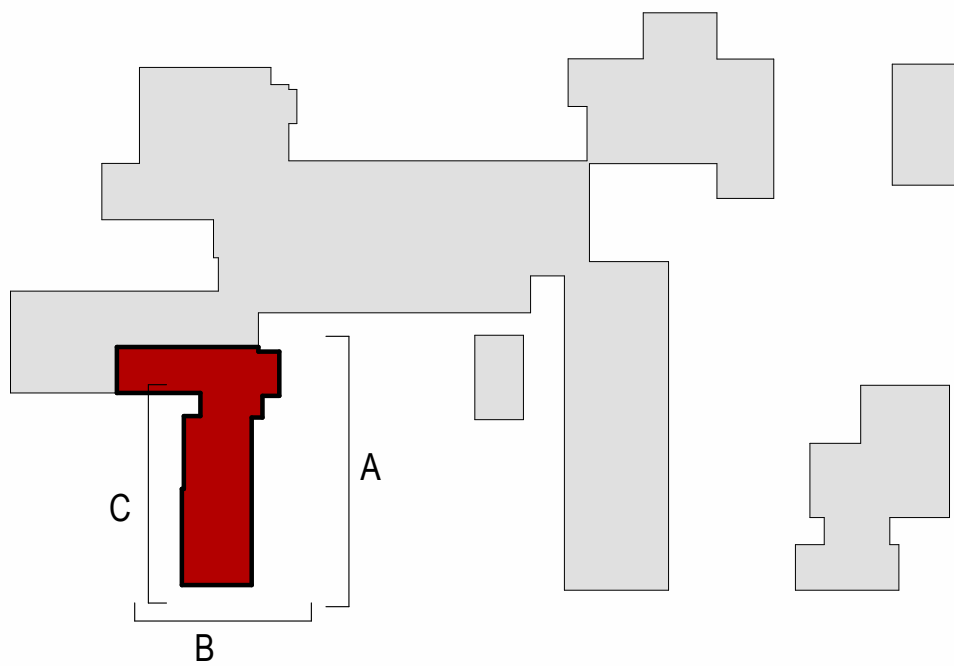

Elevation Key Plan

1 : 1250 @ A1

P04	Stage 3 Issue	01/04/25	GC	PEH
P03	Initial Issue - Following Site Survey/Visit	27/02/25	GC	JP
P02	Annotations added. Elevations updated.	20.12.24	CB	PEH
P01	First issue. For Comment/Approval.	16.12.24	JP	PEH

Revision	Description	Date	Drawn	Checked
----------	-------------	------	-------	---------

Halliday Meecham Architects Limited

111 Piccadilly Manchester M1 2HY
+44 (0)161 661 5566

4 Devonshire Street London W1W 5DT
+44 (0)203 440 5175

hma@hallidaymeecham.com
www.hallidaymeecham.com



Client:		Dean Trust			
Project:		Broadoak School			
Phase/ Location:		Warburton Ln, Partington, Manchester M31 4BU			
Drawing:		Existing Resource Provision Elevations			
Scale @ A1	Scale @ A3	Date:	Drawn:	Checked:	Job No.
1:100	1:200	06.01.25	CB	JP	5705
		Drawing No.		10201-RP	
		Scale / Suitability:		Status:	
		Planning			
Drawing Ref.		5705-HMA-RP-ZZ-DR-A-10201-RP			Revision
					P04