


Existing Site Plan
1 : 200

© Bowker Sadler Partnership Limited
This drawing is the subject of copyright which vests in Bowker Sadler Partnership Limited. It is an infringement of copyright to reproduce this drawing, by whatever means, including electronic, without the express written consent of Bowker Sadler Partnership Limited which reserves all its rights.
Bowker Sadler Partnership Limited asserts its rights to be identified as the author of this design
Drawing not to be scaled
Report Errors and Omissions to the Architect.
Check all dimensions on site
Drawing to be read in conjunction with the Health and Safety Plan and all relevant Risk Assessments

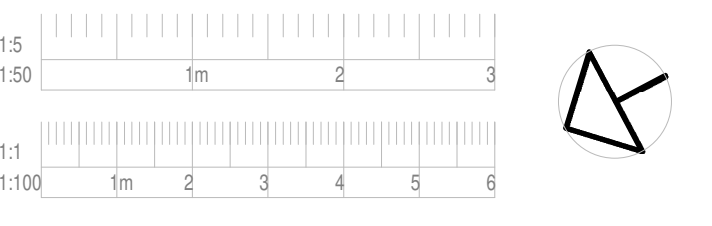

C	13.05.22	CY	Public Consultation	AC
B	10.05.22	CY	For CDM No. 5	AC
A	11.03.22	CY	First Issue	AC
Rev.		Date	Dm.	Chkd.

BOWKER SADLER ARCHITECTURE

Hatherlow House | Hatherlow | Romiley | Stockport | SK6 3DY
0161 406 7333 | office@bowker-sadler.co.uk | www.bowker-sadler.co.uk

Project
Templemoor Infants School

Client
Conlon Construction Ltd

Drawing
Existing Site Plan

Scale 1 : 200	Sheet Size @ A1	Drawn CY	Checked AC	Date 11.03.22
Project No. 21064 -	Originator Status	Zone	Level	Form Discipline Number Revision 1001 C

Public Consultation