



North Elevation
1 : 50

← New extension →

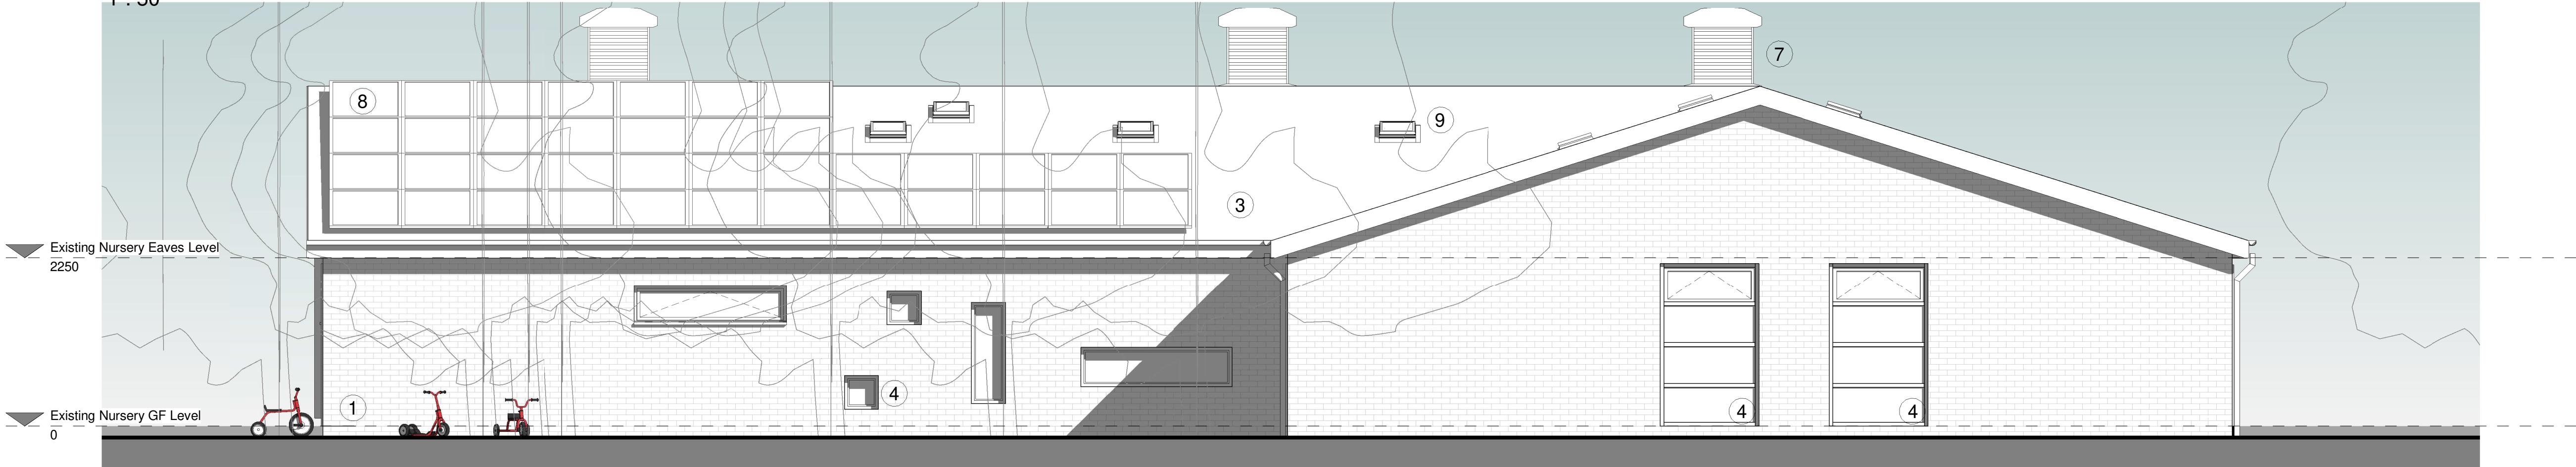

East Elevation
1 : 50

← New extension →

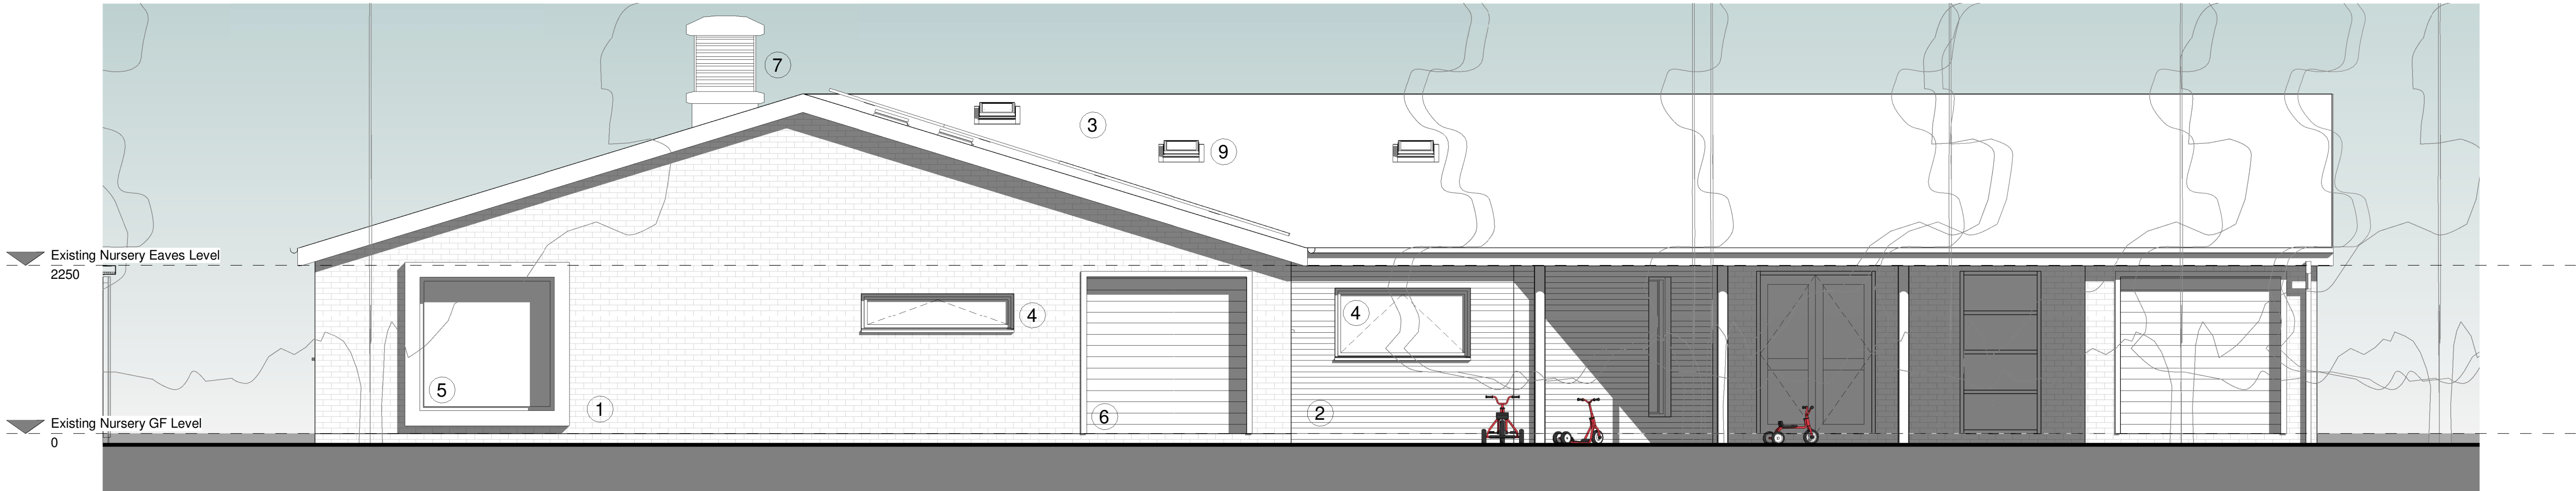

South Elevation
1 : 50


← New extension →



West Elevation
1 : 50

← New extension →

© Bowker Sadler Partnership Limited
This drawing is the subject of copyright which vests in Bowker Sadler Partnership Limited. It is an infringement of copyright to reproduce this drawing, by whatever means, including electronic, without the express written consent of Bowker Sadler Partnership Limited which reserves all its rights.
Bowker Sadler Partnership Limited asserts its rights to be identified as the author of this design
Drawing not to be scaled
Report Errors and Omissions to the Architect.
Check all dimensions on site
Drawing to be read in conjunction with the Health and Safety Plan and all relevant Risk Assessments

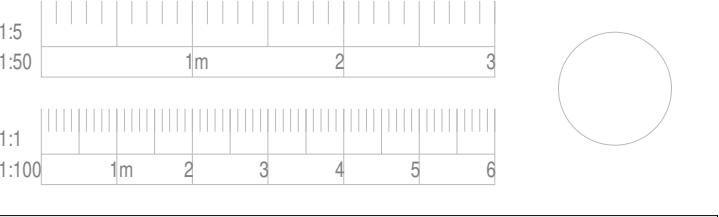

Materials key:

1. Brick to match existing
2. Feature brick
3. Tiles to match existing
4. Powder coated aluminium windows / doors
5. Powder coated aluminium windows with feature surround
6. Roller shutter
7. Ventilation stacks
8. Photovoltaic solar panels
9. Sunpipes

C	13.05.55	CY	Planning Consultation	AC
B	28.04.22	CY	Revised scheme. Elevations developed	AC
A	14.04.22	CY	Revised scheme. Elevations developed	AC
Rev.	Date	Dm.		Chkd.

BOWKER SADLER ARCHITECTURE

Hatherlow House | Hatherlow | Romiley | Stockport | SK6 3DY
0161 406 7333 | office@bowker-sadler.co.uk | www.bowker-sadler.co.uk

Project
Templemoor Infants School

Client
Conlon Construction Ltd

Drawing
Proposed Elevations

Scale 1 : 50	Sheet Size @ A1	Drawn CY	Checked AC	Date 21.03.22
Project No. 21064 - BSA -	Originator Zone	Level	Form Discipline Number	Revision 0010 C
Status				

Public Consultation