



© Bowker Sadler Partnership Limited  
 This drawing is the subject of copyright which vests in Bowker Sadler Partnership Limited. It is an infringement of copyright to reproduce this drawing, by whatever means, including electronic, without the express written consent of Bowker Sadler Partnership Limited which reserves all its rights.  
 Bowker Sadler Partnership Limited asserts its rights to be identified as the author of this design.


Drawing not to be scaled  
 Report Errors and Omissions to the Architect.  
 Check all dimensions on site  
 Drawing to be read in conjunction with the Health and Safety Plan and all relevant Risk Assessments

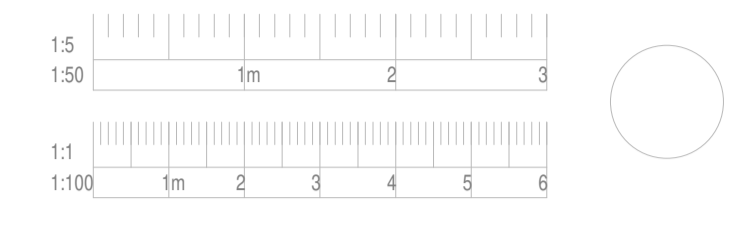

**West Elevation - Existing**  
 1 : 100

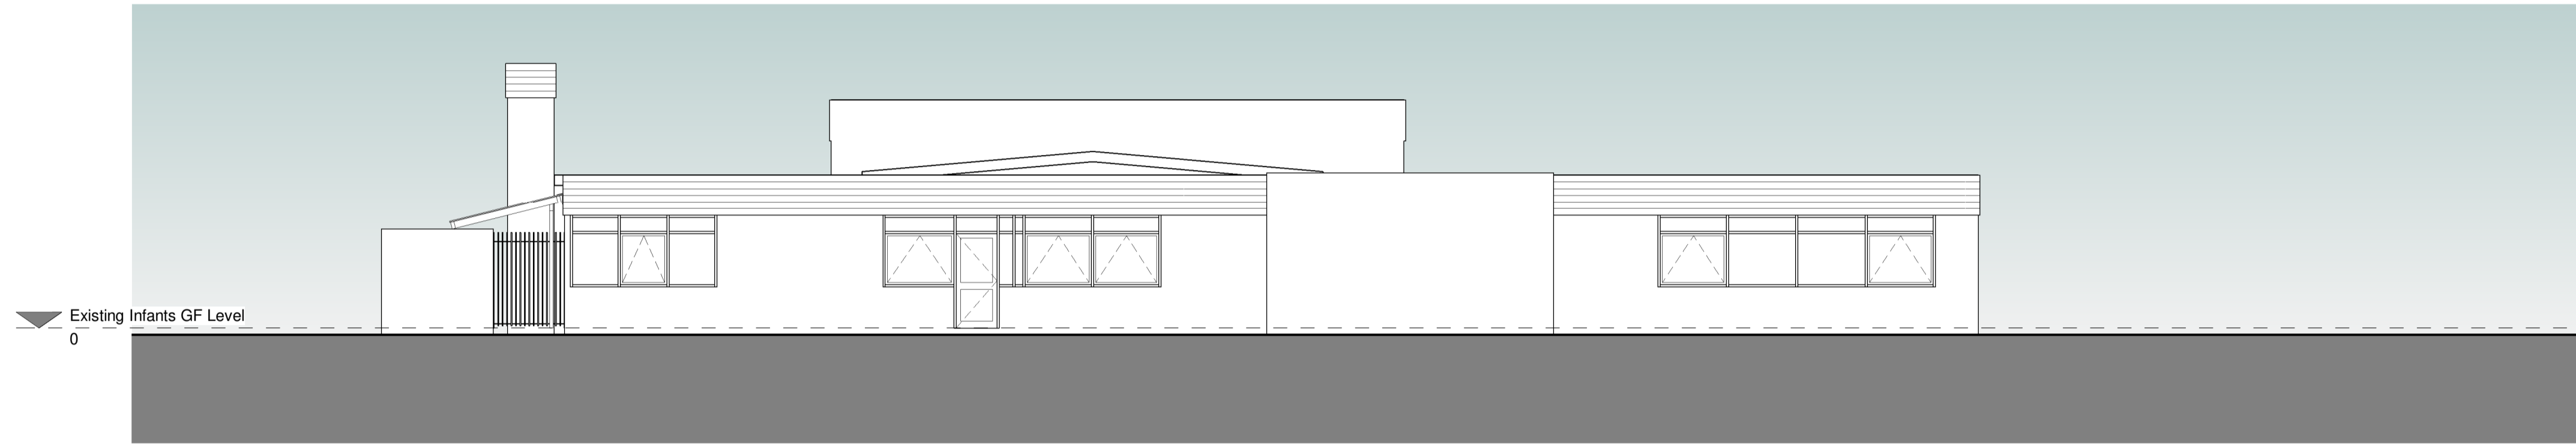

**South Elevation - Existing**  
 1 : 100

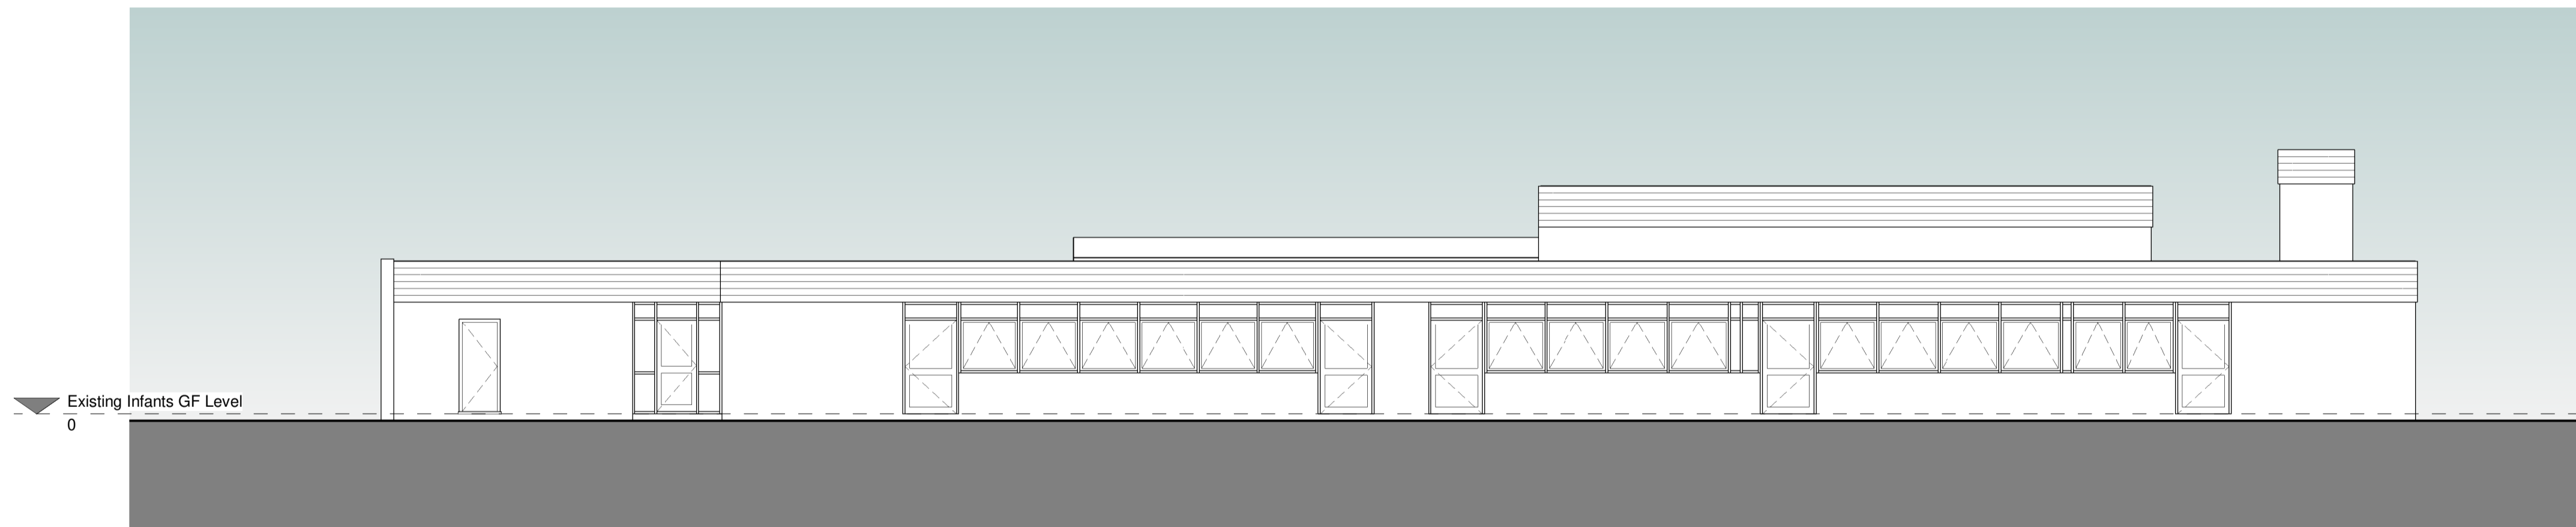

**East Elevation - Existing**  
 1 : 100



**North Elevation - Existing**  
 1 : 100

Rev.	Date	Drn.	Chkd.
B	13.05.22	CY	Public Consultation
A	28.04.22	CY	First Issue
			AC

**BOWKER SADLER ARCHITECTURE**

Hatherlow House | Hatherlow | Romiley | Stockport | SK6 3DY  
 0161 406 7333 | office@bowker-sadler.co.uk | www.bowker-sadler.co.uk

Project  
**Templemoor Infants School**

Client  
**Conlon Construction Ltd**

Drawing  
**Existing Elevations - Main Building**

Scale	Sheet Size	Drawn	Checked	Date
1 : 100	@ A1	CY	AC	28.04.22

Project No.	Originator	Zone	Level	Form	Discipline	Number	Revision
<b>21064 -</b>						<b>0022</b>	<b>B</b>

Status  
**Public Consultation**