

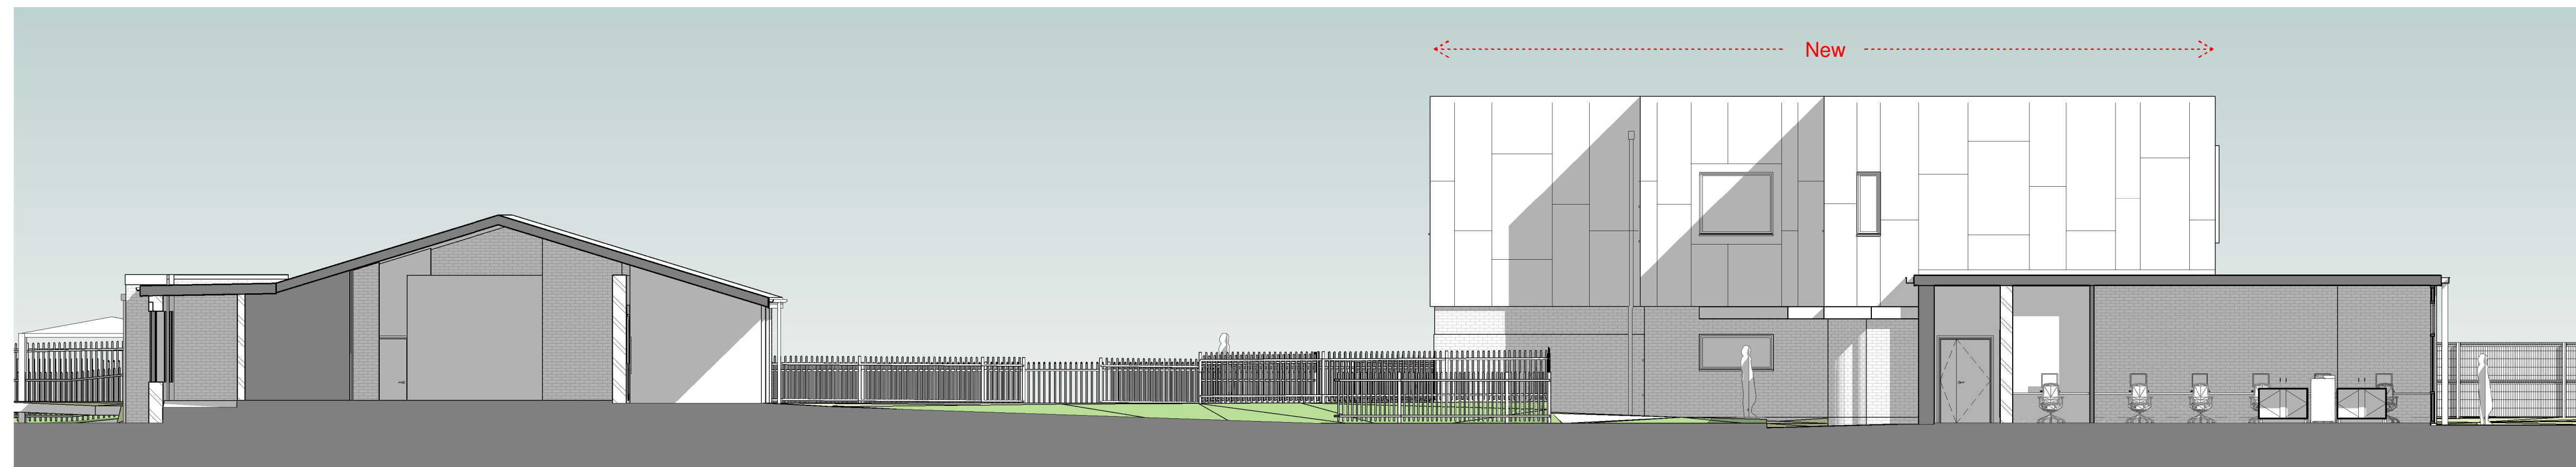




© Bowker Sadler Partnership Limited  
 This drawing is the subject of copyright which vests in Bowker Sadler Partnership Limited. It is an infringement of copyright to reproduce this drawing, by whatever means, including electronic, without the express written consent of Bowker Sadler Partnership Limited which reserves all its rights.  
 Bowker Sadler Partnership Limited asserts its rights to be identified as the author of this design.

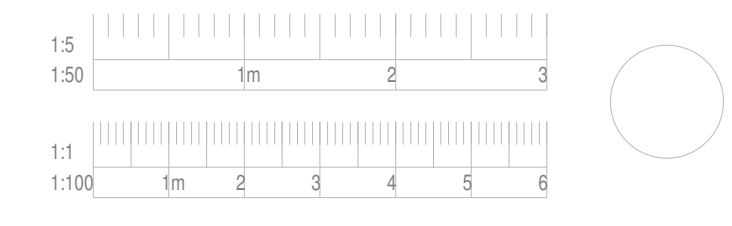


**East Elevation**  
1 : 100

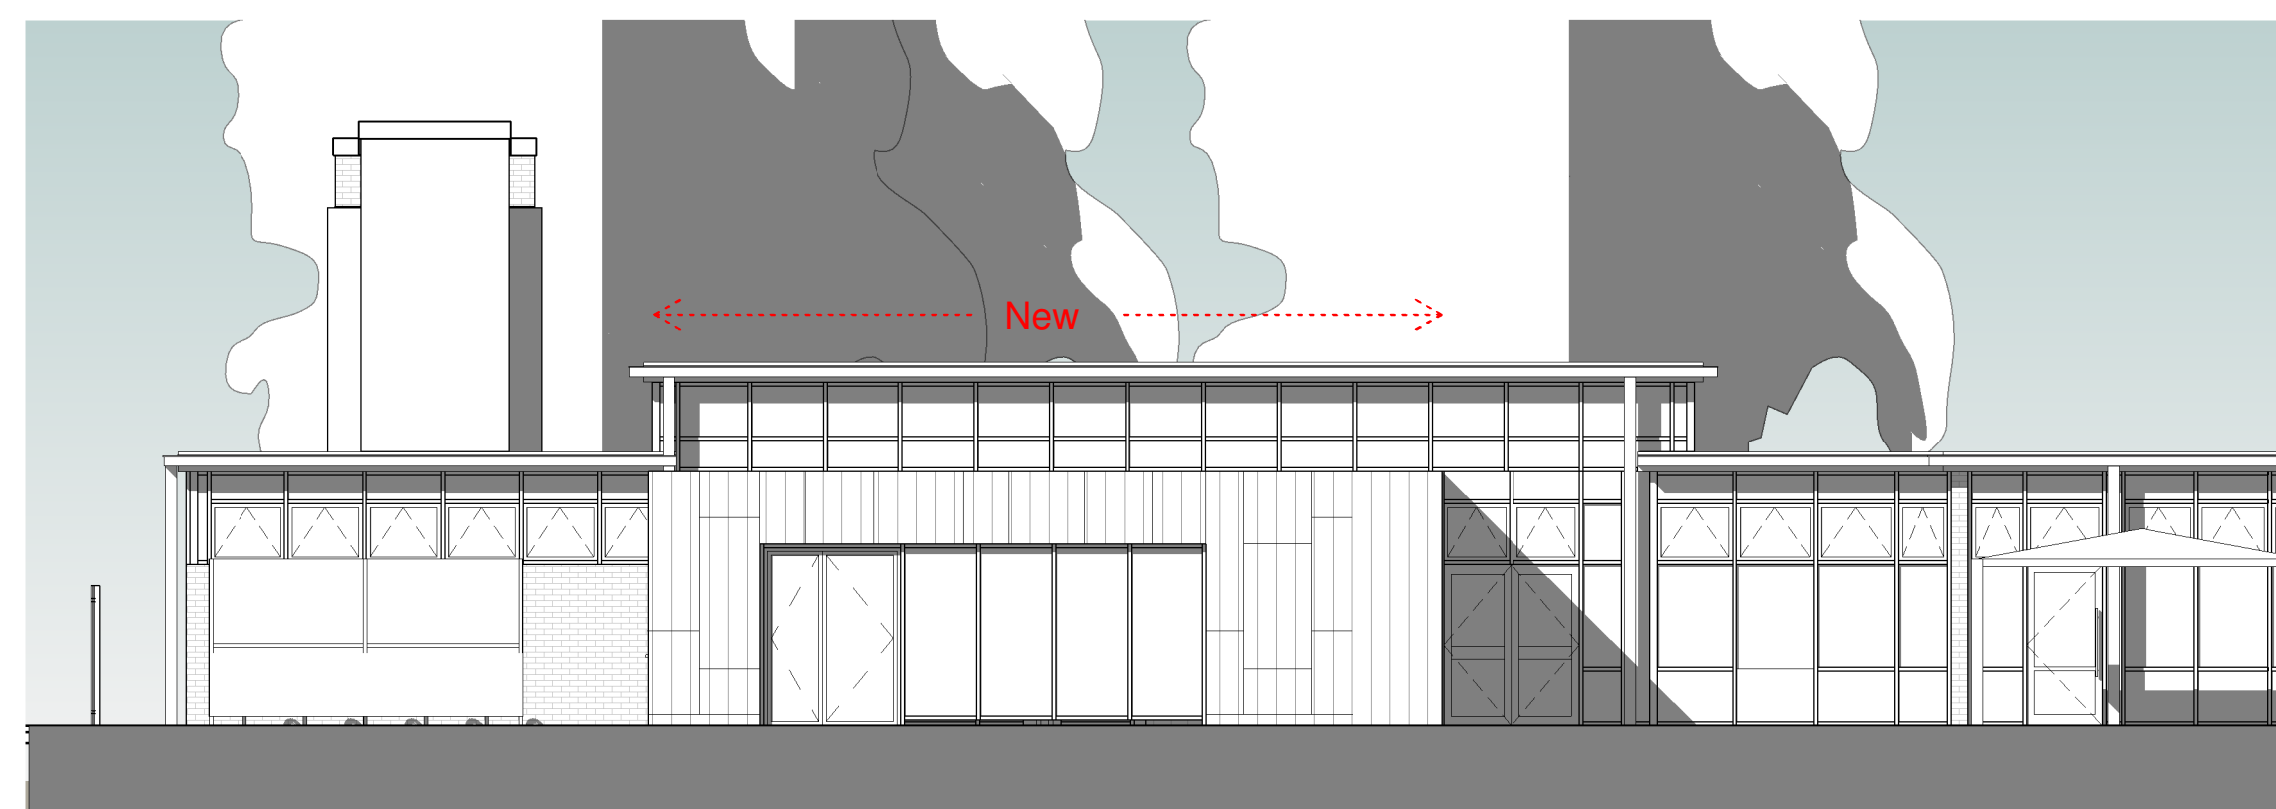

**North Elevation**  
1 : 100

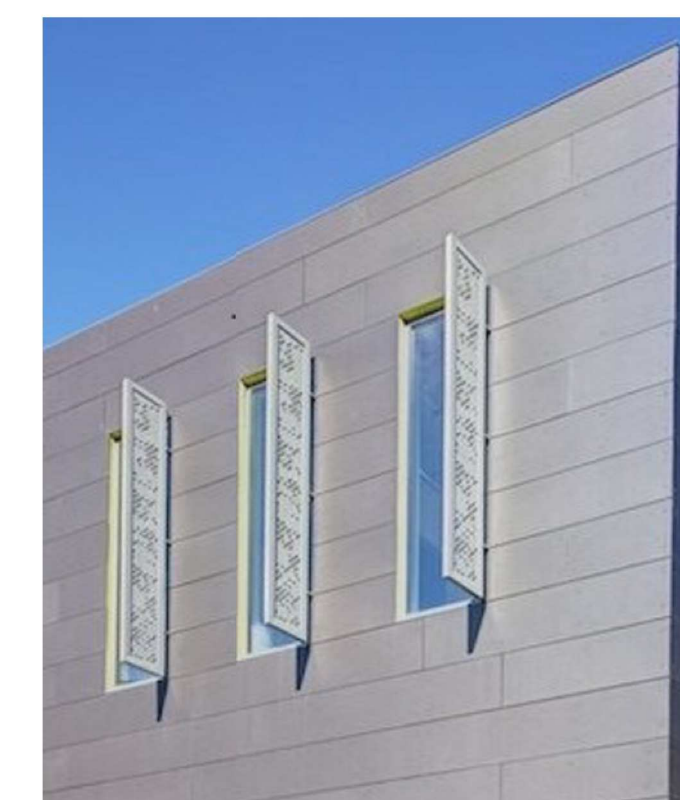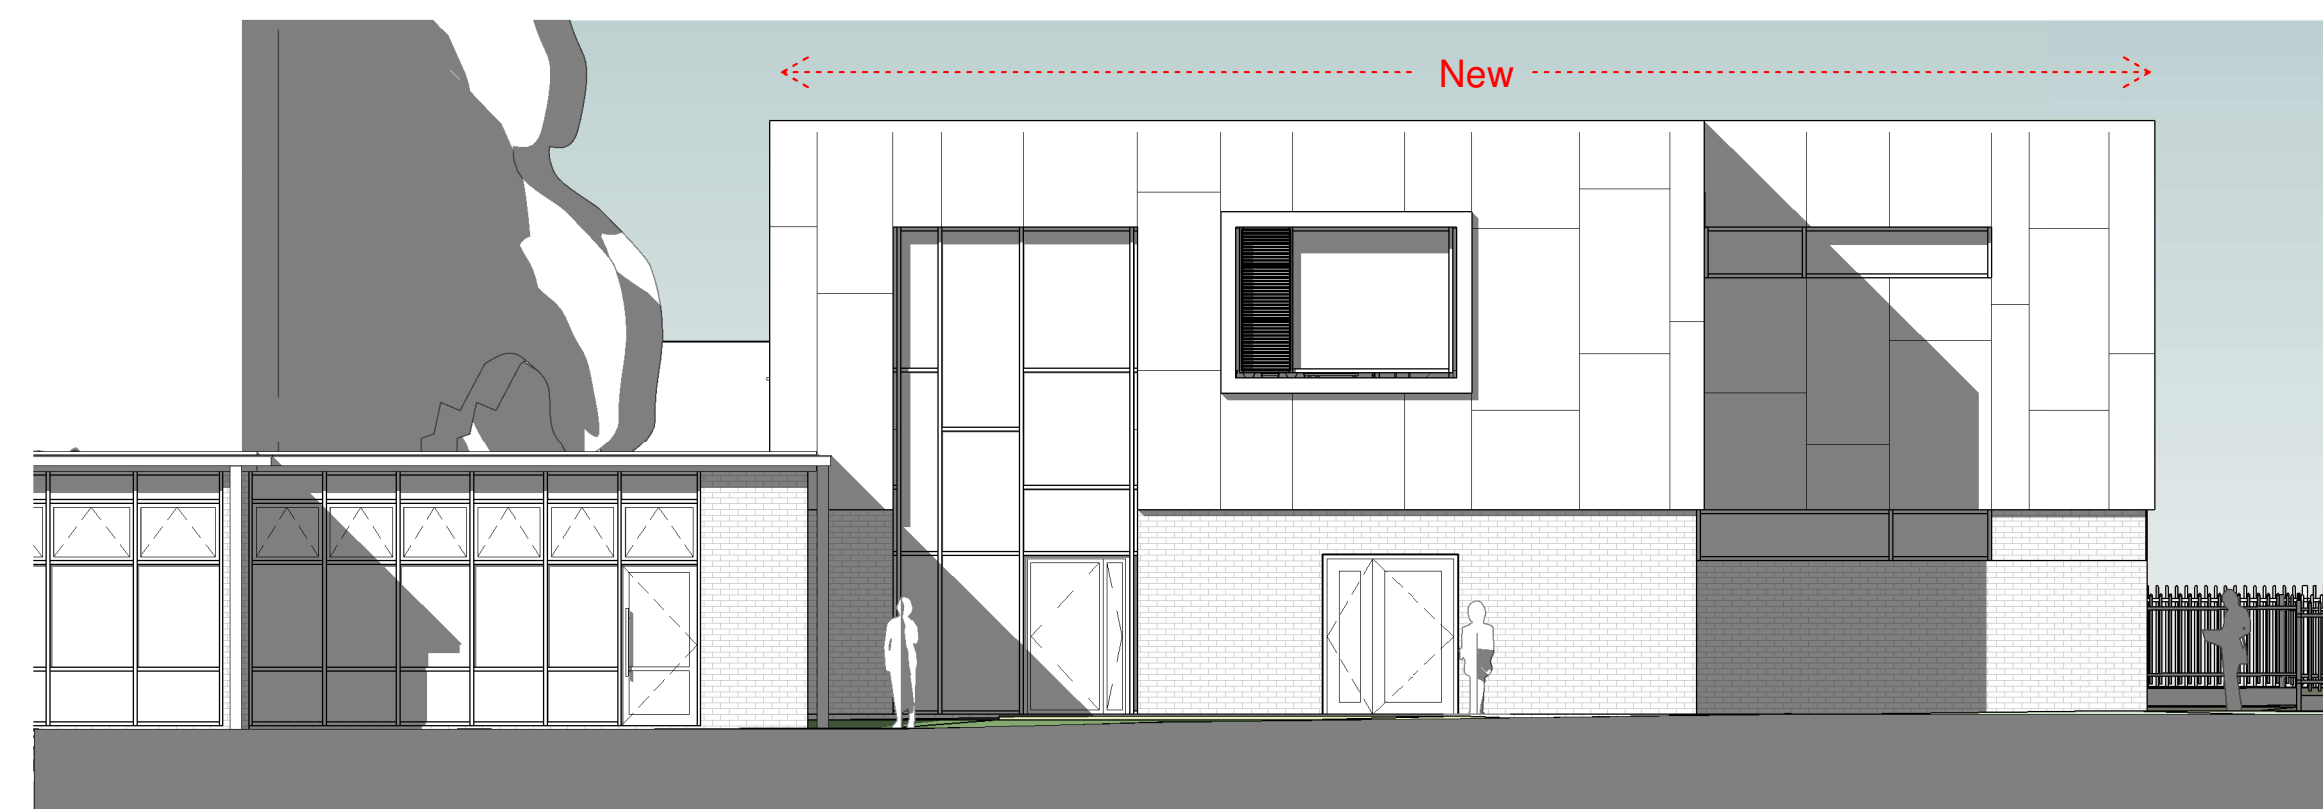


Studio Cladding

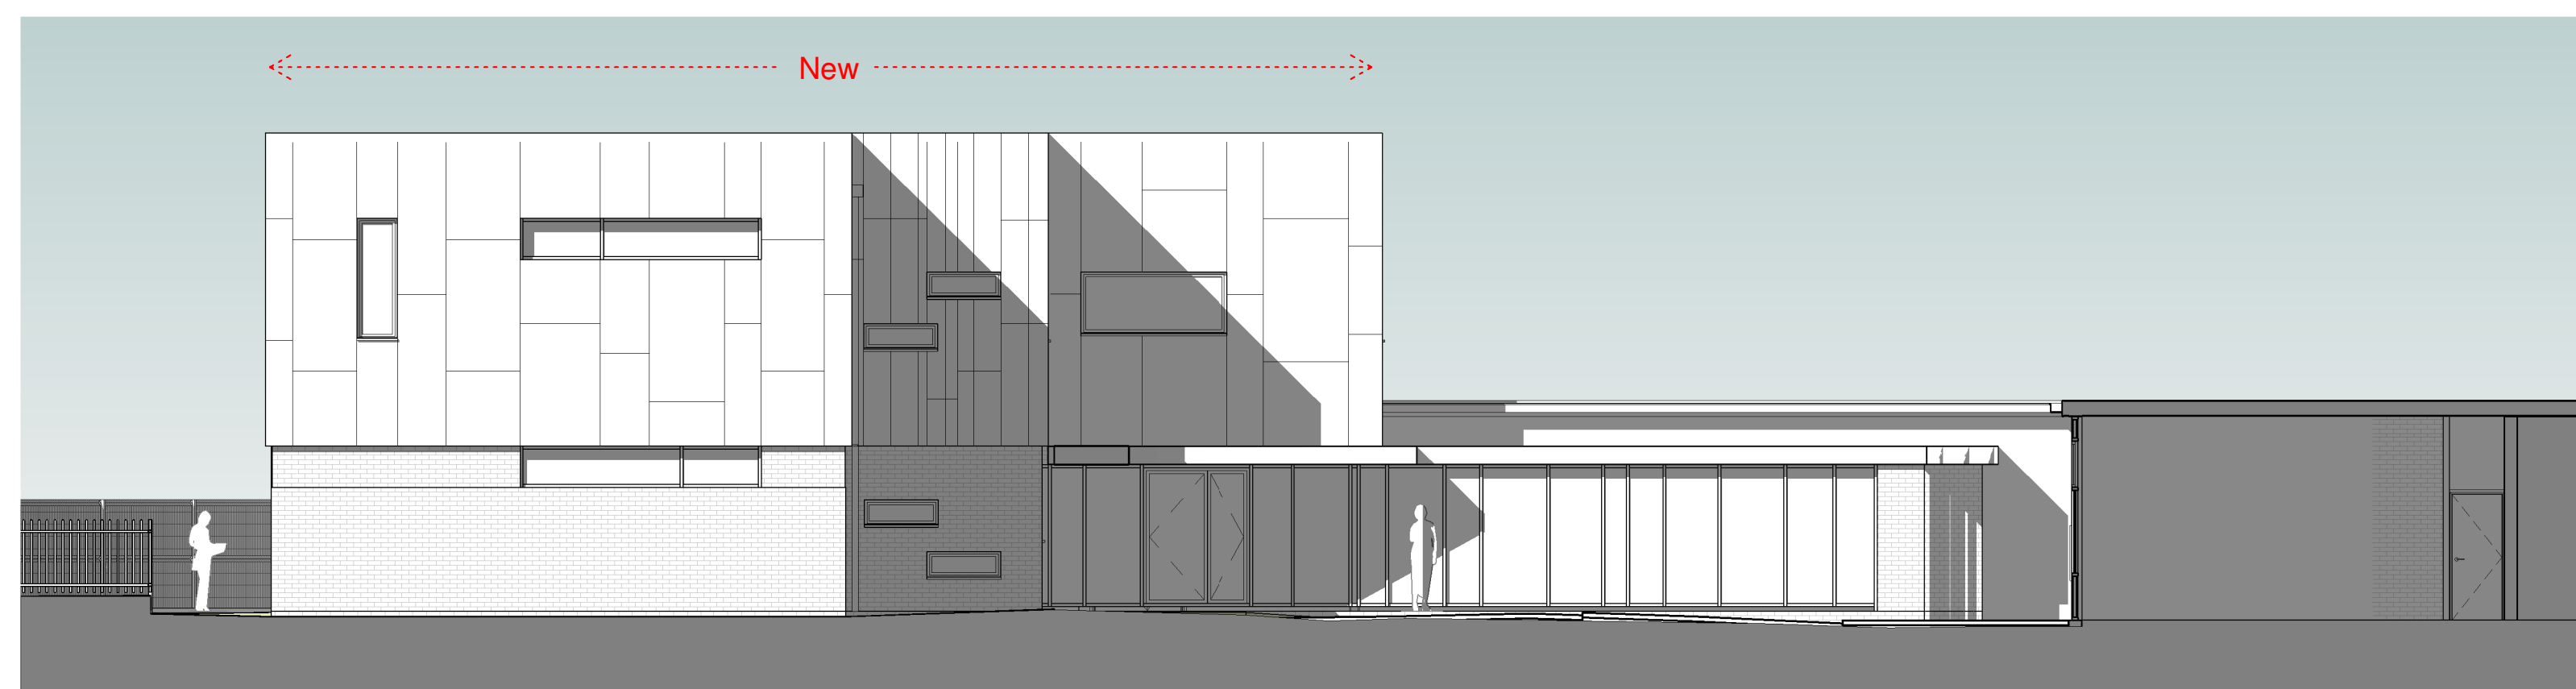

**South Elevation**  
1 : 100




Cladding

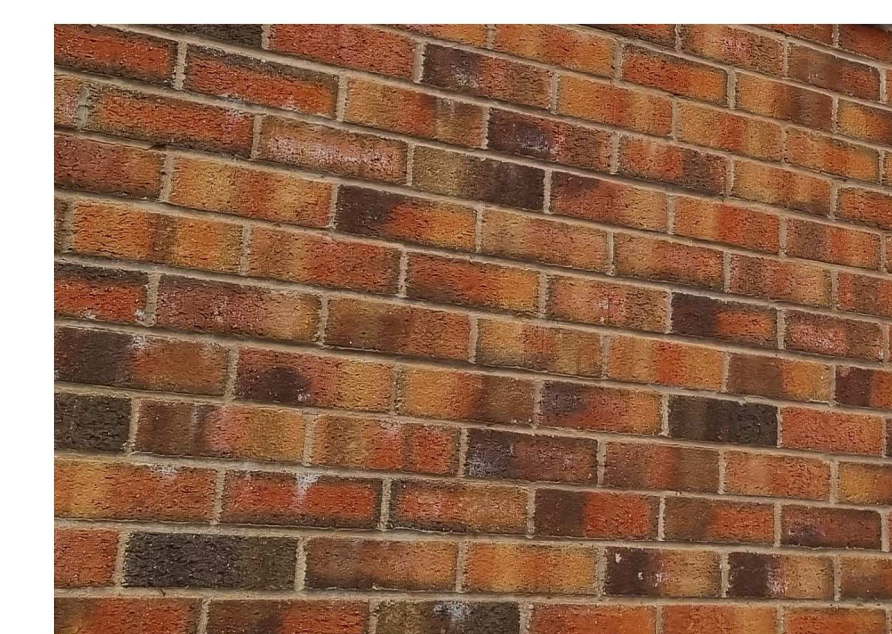

Brick



Window Louvres

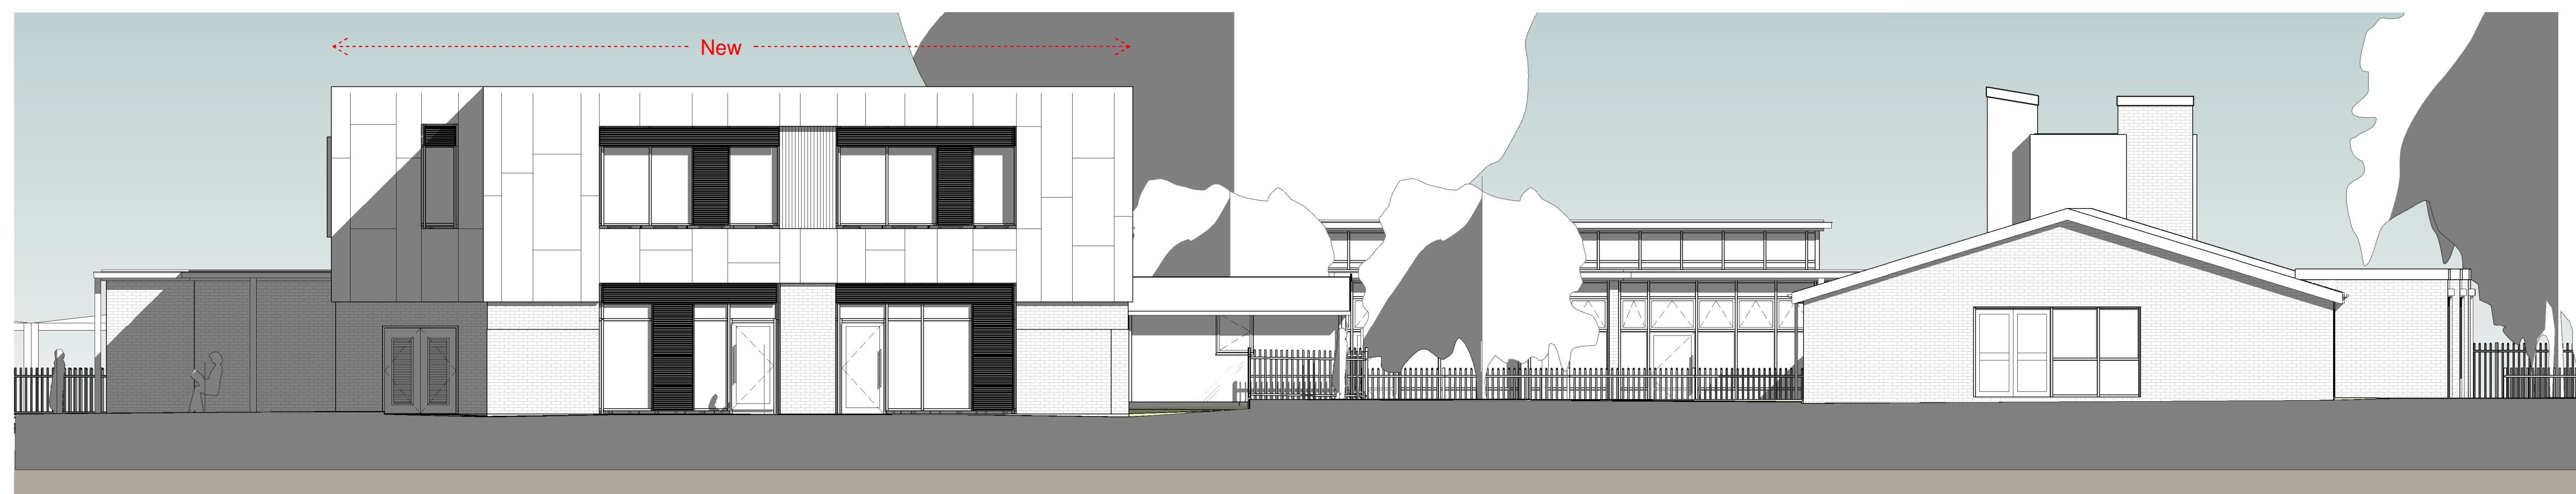

**West Elevation**  
1 : 100

Rev.	Date	Dim.	Chkd.

**BOWKER SADLER ARCHITECTURE**

Hatherlow House | Hatherlow | Romiley | Stockport | SK6 3DY  
 0161 406 7333 | office@bowker-sadler.co.uk | www.bowker-sadler.co.uk

Project  
**The Willows Primary School**

Client  
**Conlon Construction Ltd**

Drawing  
**Proposed Elevations**

Scale	Sheet Size	Drawn	Checked	Date			
1 : 100	@ A1	AT	AC	03/22			
Project No.	Originator	Zone	Level	Form	Discipline	Number	Revision
<b>21-055 -</b>						<b>1103</b>	
Status	Comment						