

Proposed Extension at Brentwood School and College



TRAFFORD
COUNCIL


Proposed Location of Extension





Proposed Site Plan (Not to Scale)

Benefits of proposed location:

- Allows the classroom wings to be connected, giving maximum flexibility to the organisation of the school. Brentwood accommodates students with a wide range of needs. The proposed expansion will enhance the student experience in an environment that is appropriate to their needs, fully inclusive and supporting their independence.
- Creates a safe, enclosed courtyard which will benefit some of our highest need students who require a private, sensory space which will not be overlooked by surrounding properties and corridors.
- Due to the nature of some of our students, we operate an on-call system so that staff can alert leaders if they require emergency help. This may be due to behavioural or medical issues. It is therefore critical that we maintain an enclosed school so that leaders can respond quickly to crisis situations.
- Many of our students have a diagnosis of autism and require access to the outdoors in order to self-regulate. All classrooms will have access to safe outdoor space, away from the noise of traffic and parking.
- None of our students travel to school independently. They are brought to school via mini-buses or parents' cars. In order for safe drop off and pick-up from school, we need to maintain the car parking area at the front of the building. This will also limit any traffic congestion on the road as vehicles have space to wait within our car park.
- Provides opportunity for expansion of the car park. This will ensure that staff can park on the premises and have little impact on the local streets.
- We place a high value on outdoor space and are keen to maintain the existing MUGA and adjacent horticulture area. This area provides our students with the opportunity to engage in meaningful work-based activities which could lead to possible future occupation.
- Brentwood is a beautifully designed building accommodating some of the most vulnerable students with the highest needs in Trafford. The building provides students with a calm environment in which they can learn and develop. The proposed expansion will extend this facility and retain the supportive features.

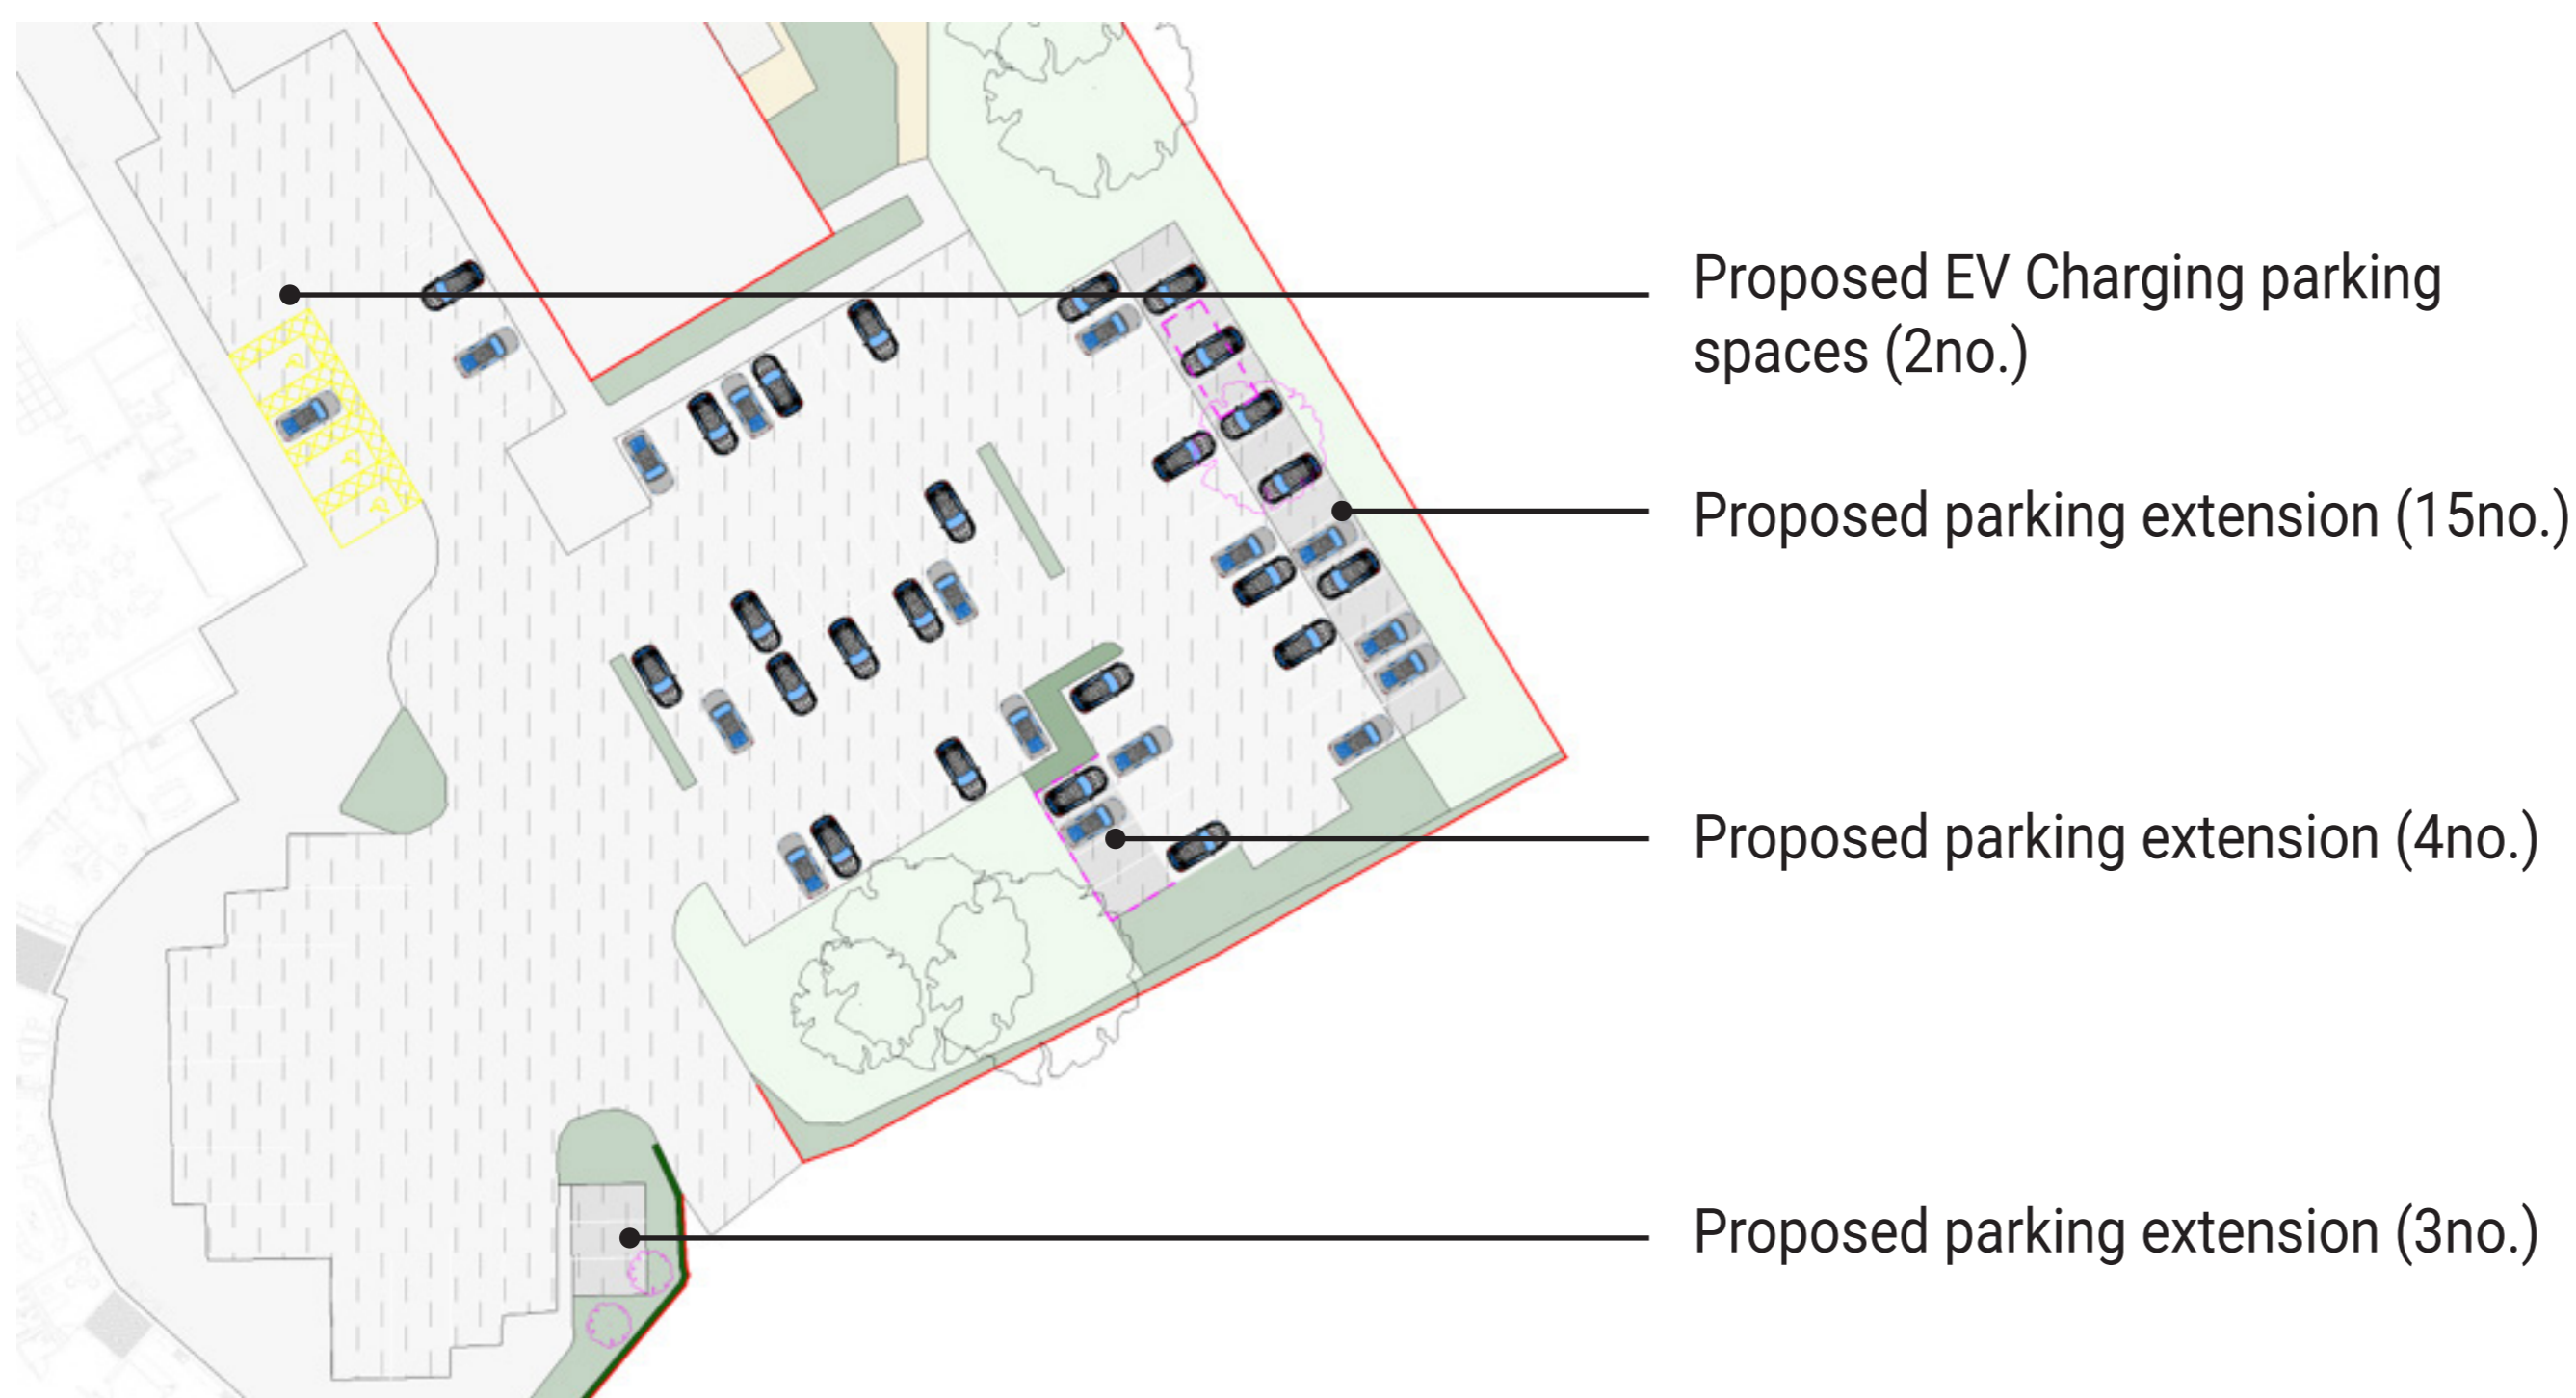

Proposed Parking Layout (Not to Scale)

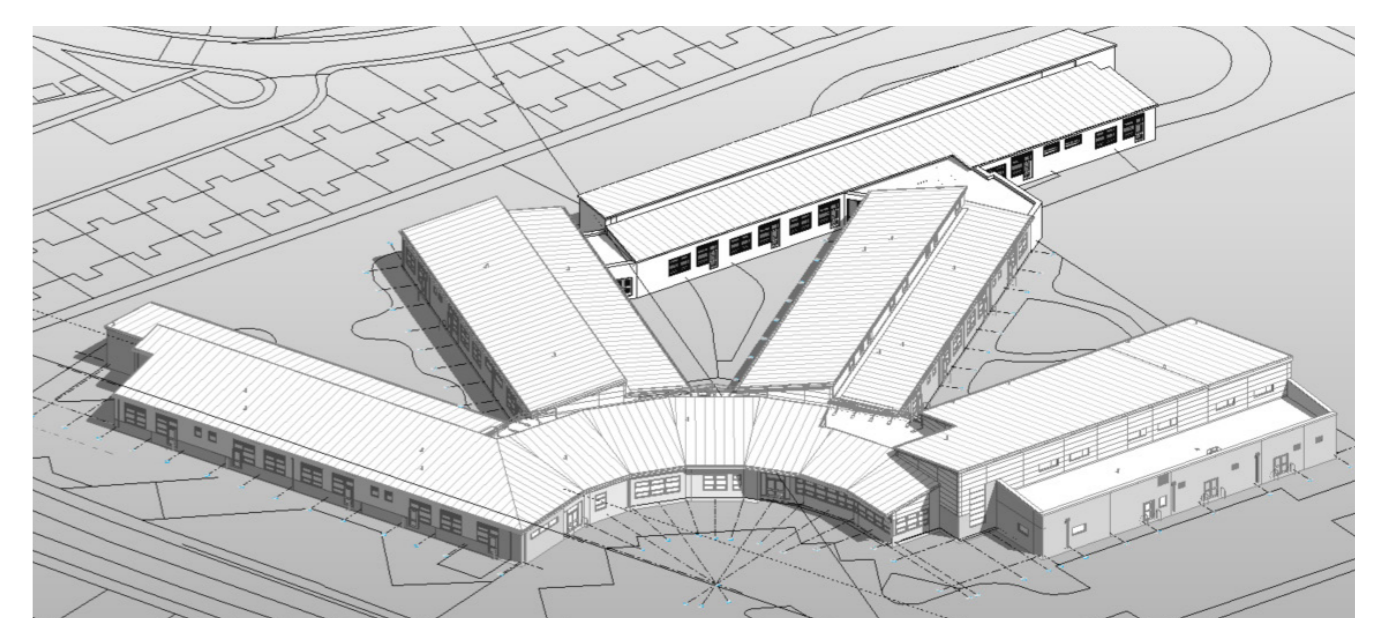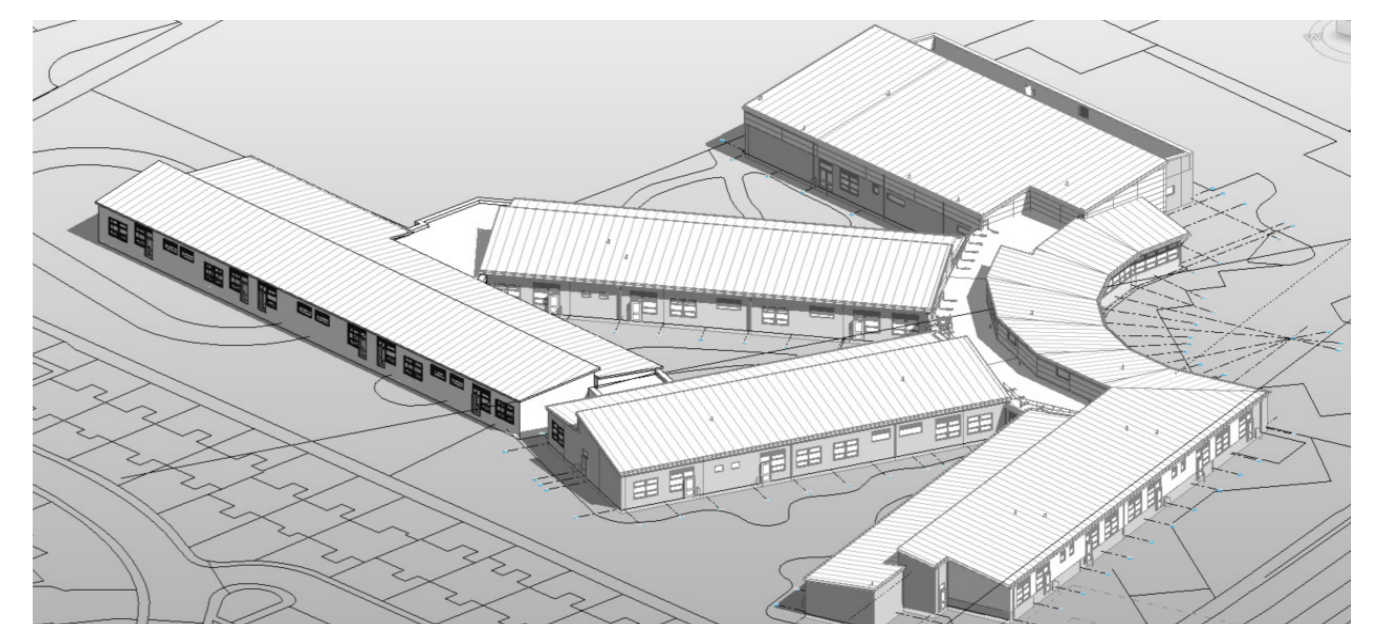

BRENTWOOD
SCHOOL AND COLLEGE

