


# Proposed Extension at Brentwood School and College

## Proposed Elevations & 3D Views

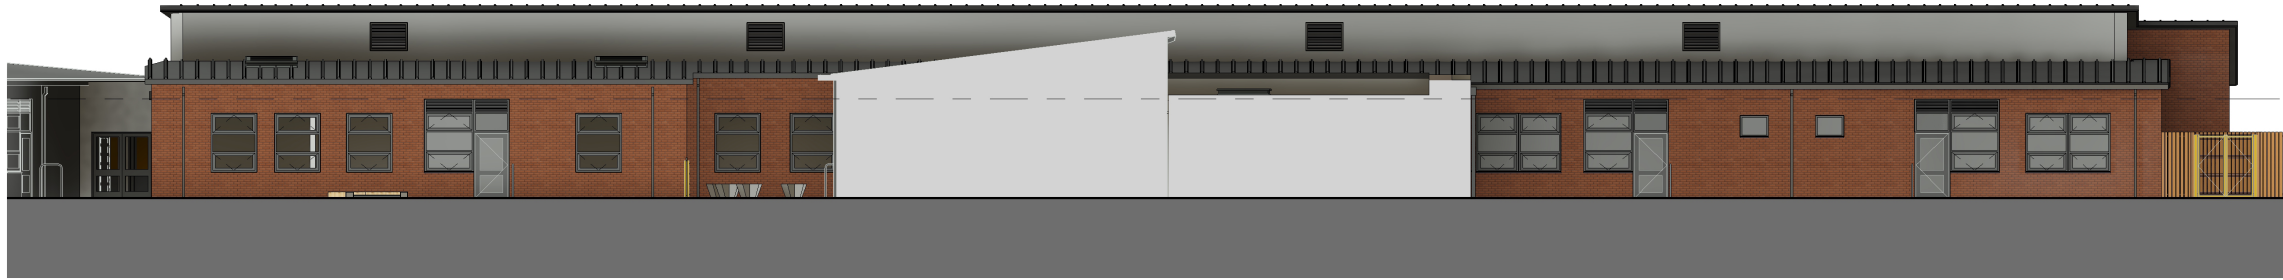

Proposed East (Courtyard) Elevation (Not to Scale)



Proposed West (Courtyard) Elevation (Not to Scale)



## Proposed Floor Plan



Proposed Ground Floor Plan (Not to Scale)

