



# Proposed Extension at Brentwood School and College


## Proposed Logistics

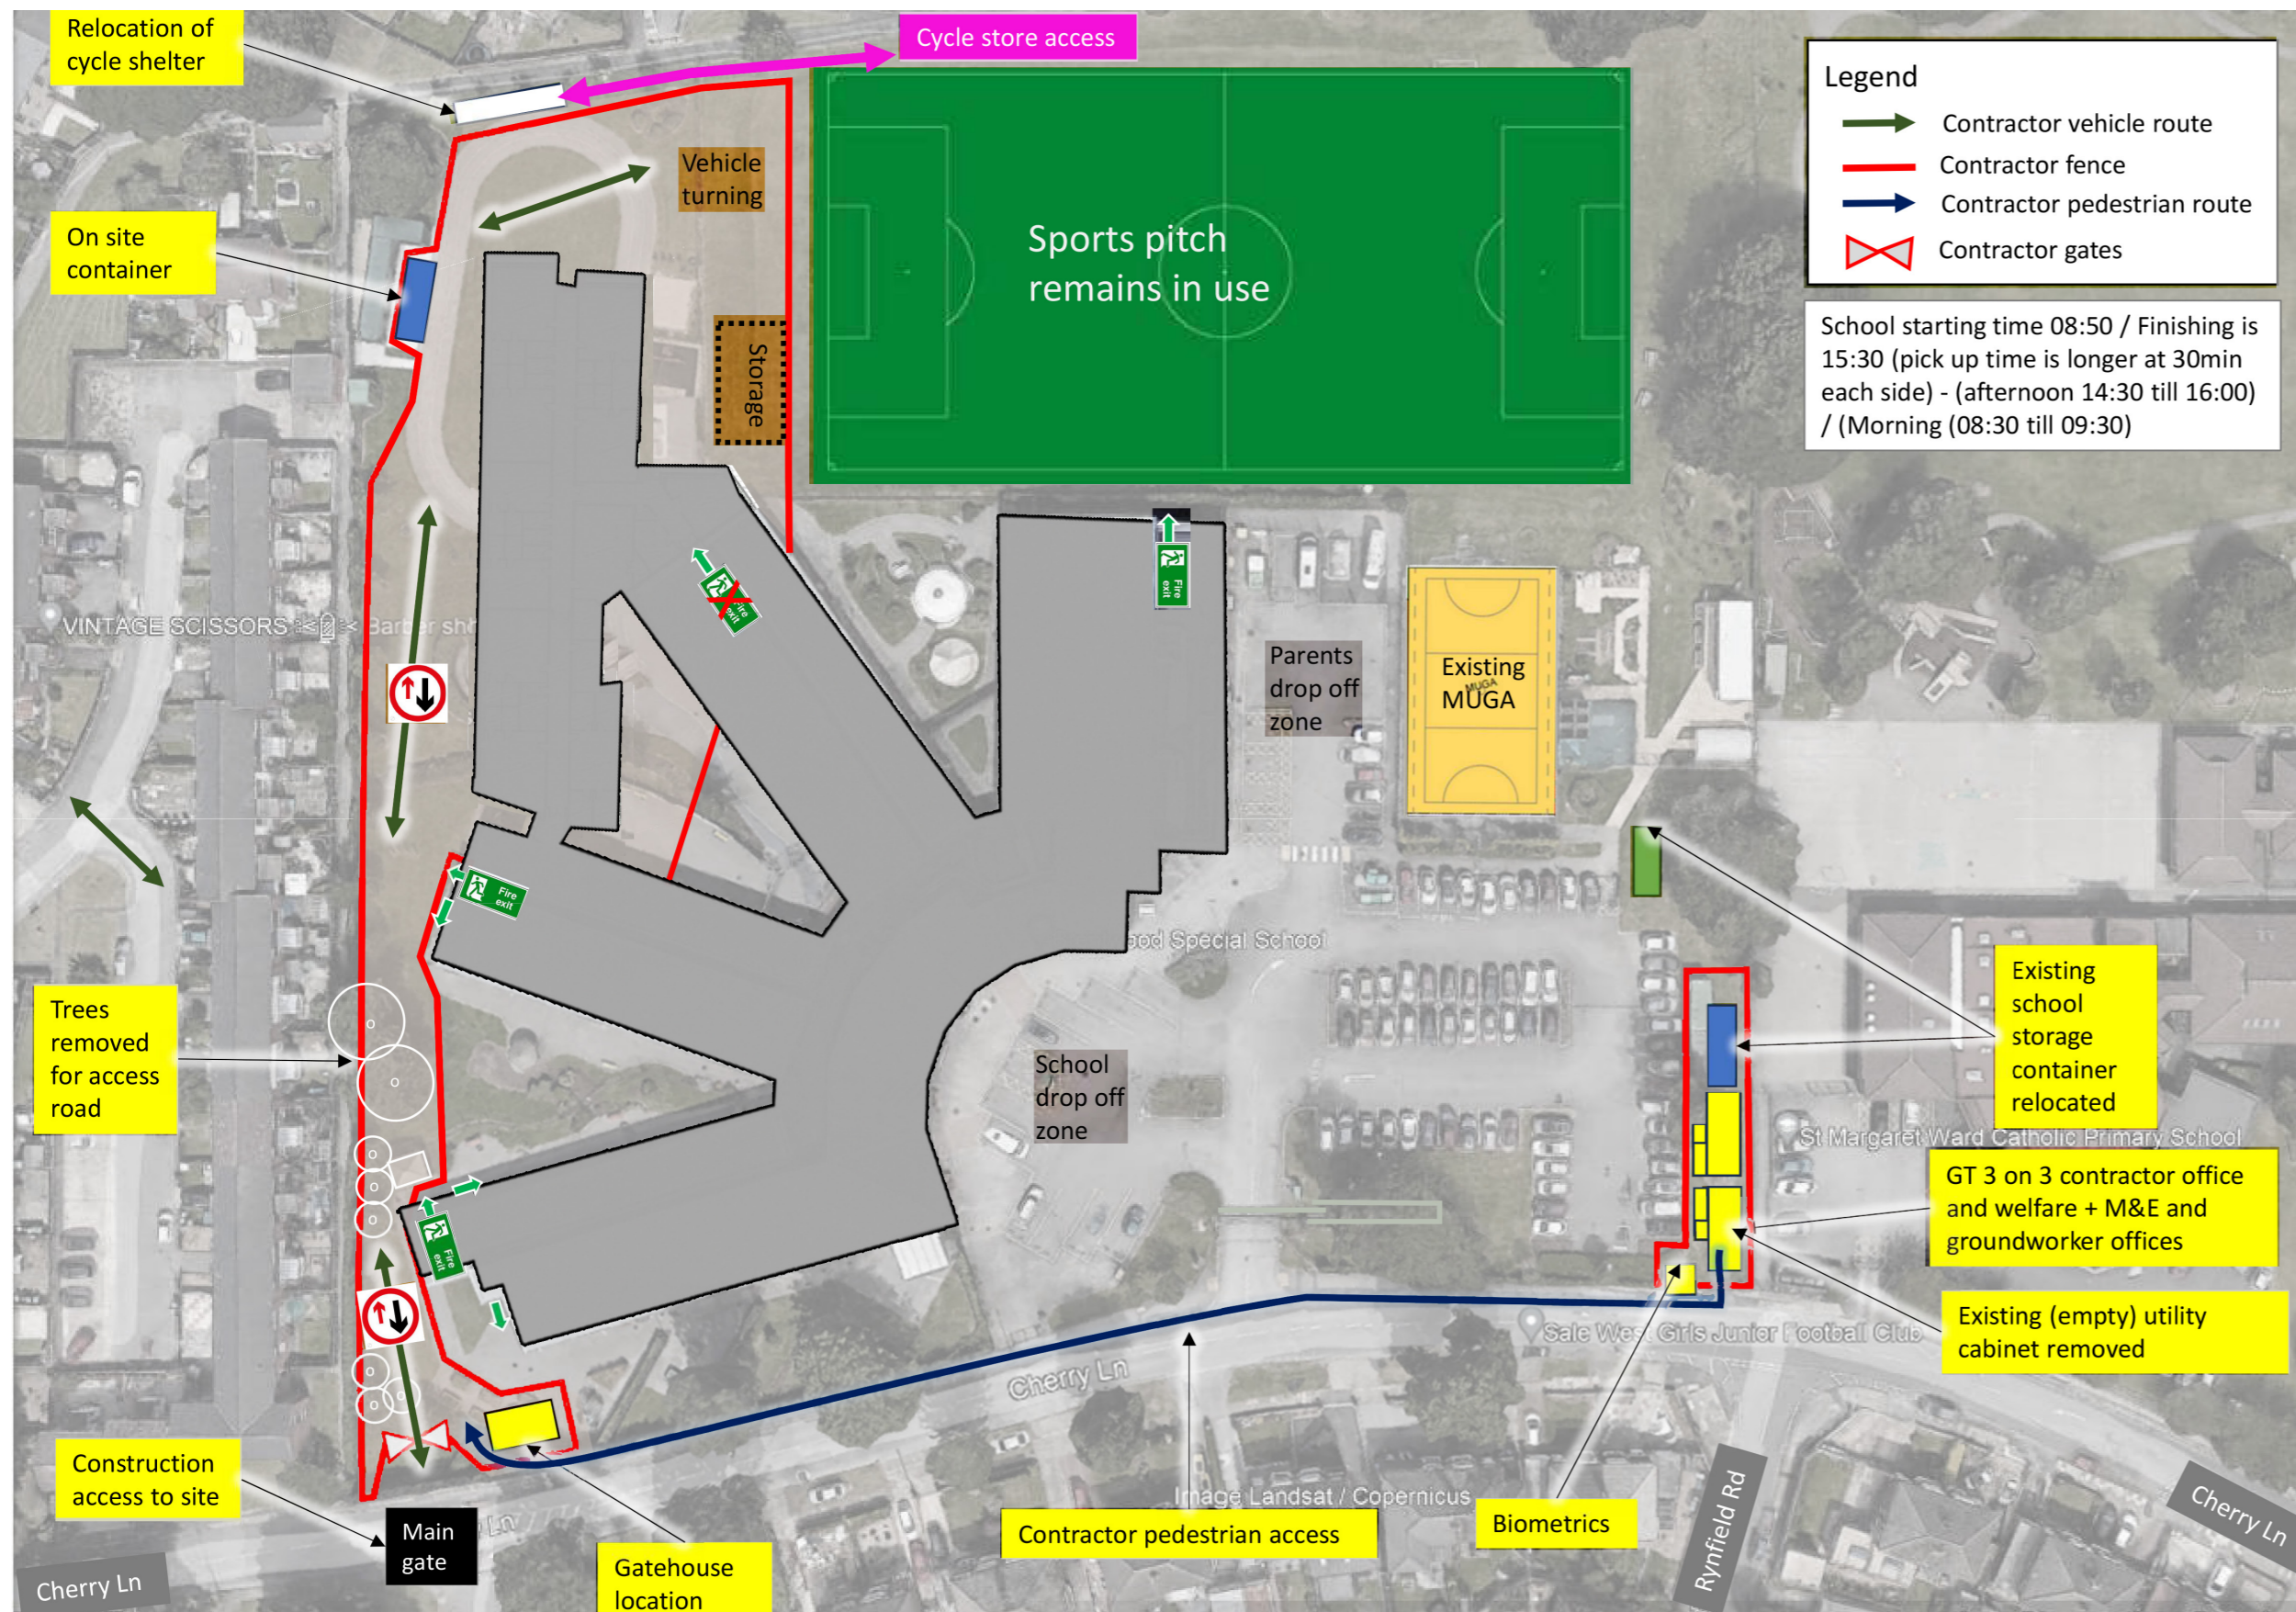

Proposed Overall Site Logistics (Not to Scale)

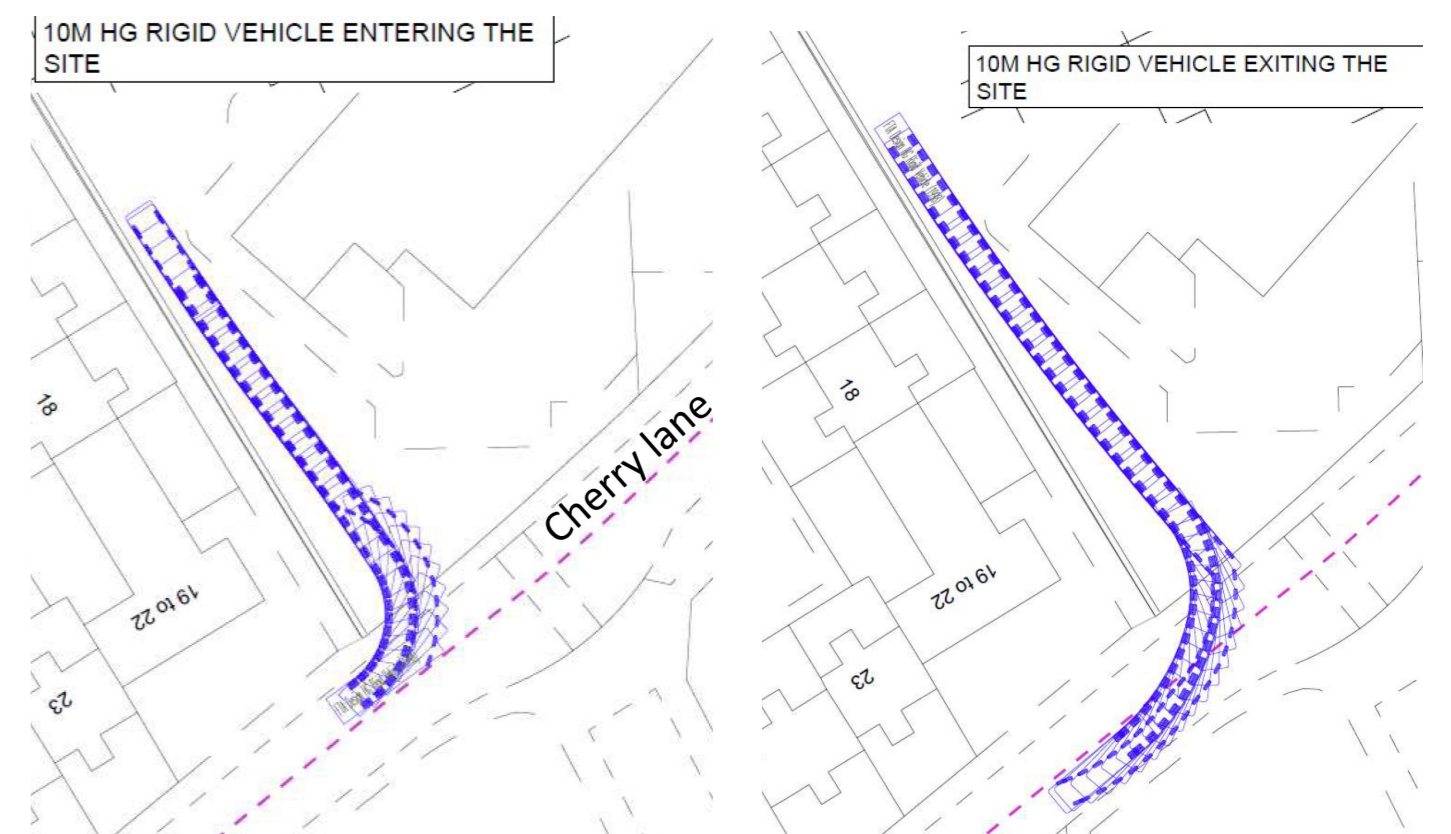

Proposed Haul Road Access (Not to Scale)

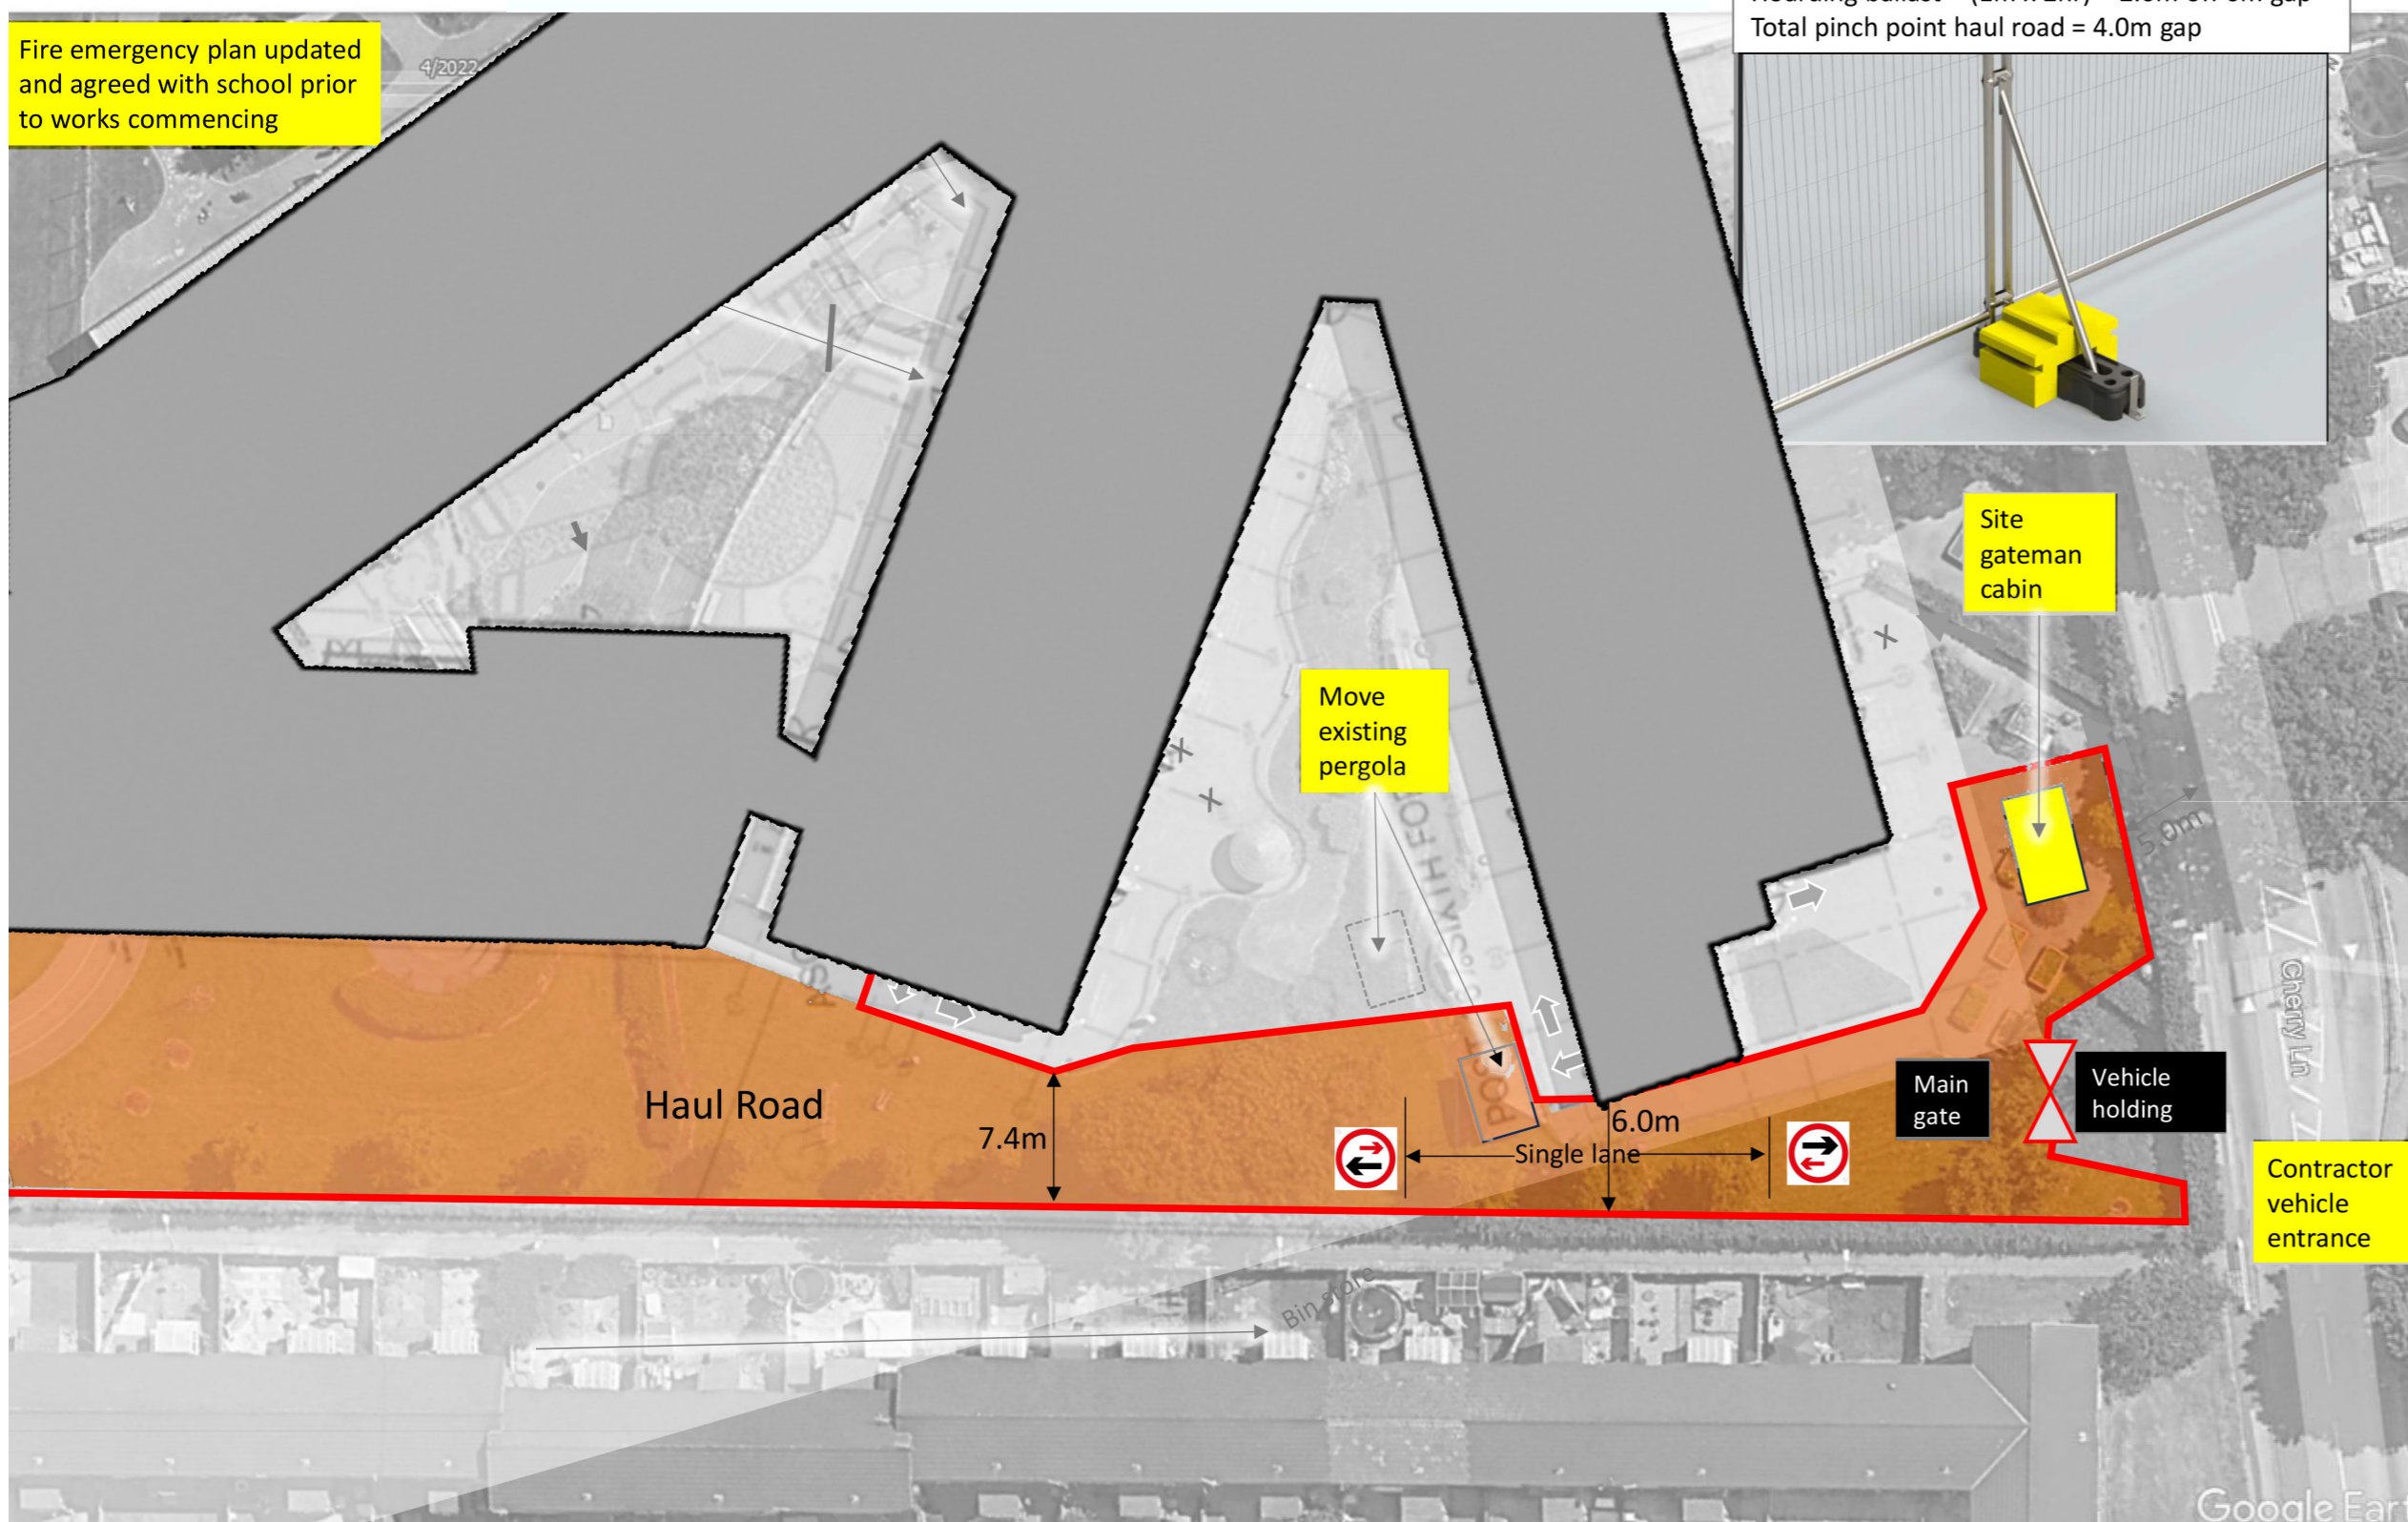

Proposed Haul Road Dimensions (Not to Scale)



## Indicative Timeline

Initial development of proposals	Autumn / Winter 2023
Public Consultation session	13 <sup>th</sup> December 2023
Proposed Planning Application submission	Spring 2024
Start of construction (subject to planning approval)	Summer 2024
Completion of proposed works	Summer 2025

### Have your say:

We would welcome your comments on the current proposals. Comments can be made by:

- Completing a feedback form at the consultation event.
- Visiting the Trafford Council Consultation web page online from Thursday 14<sup>th</sup> December.
- Emailing: [schoolprojects@trafford.gov.uk](mailto:schoolprojects@trafford.gov.uk)
- Writing to: **Schools Capital Projects Team, Trafford Council, 2nd Floor, Waterside House, Sale, M33 7ZF**

**The consultation closes on Friday 22<sup>nd</sup> December 2023**