

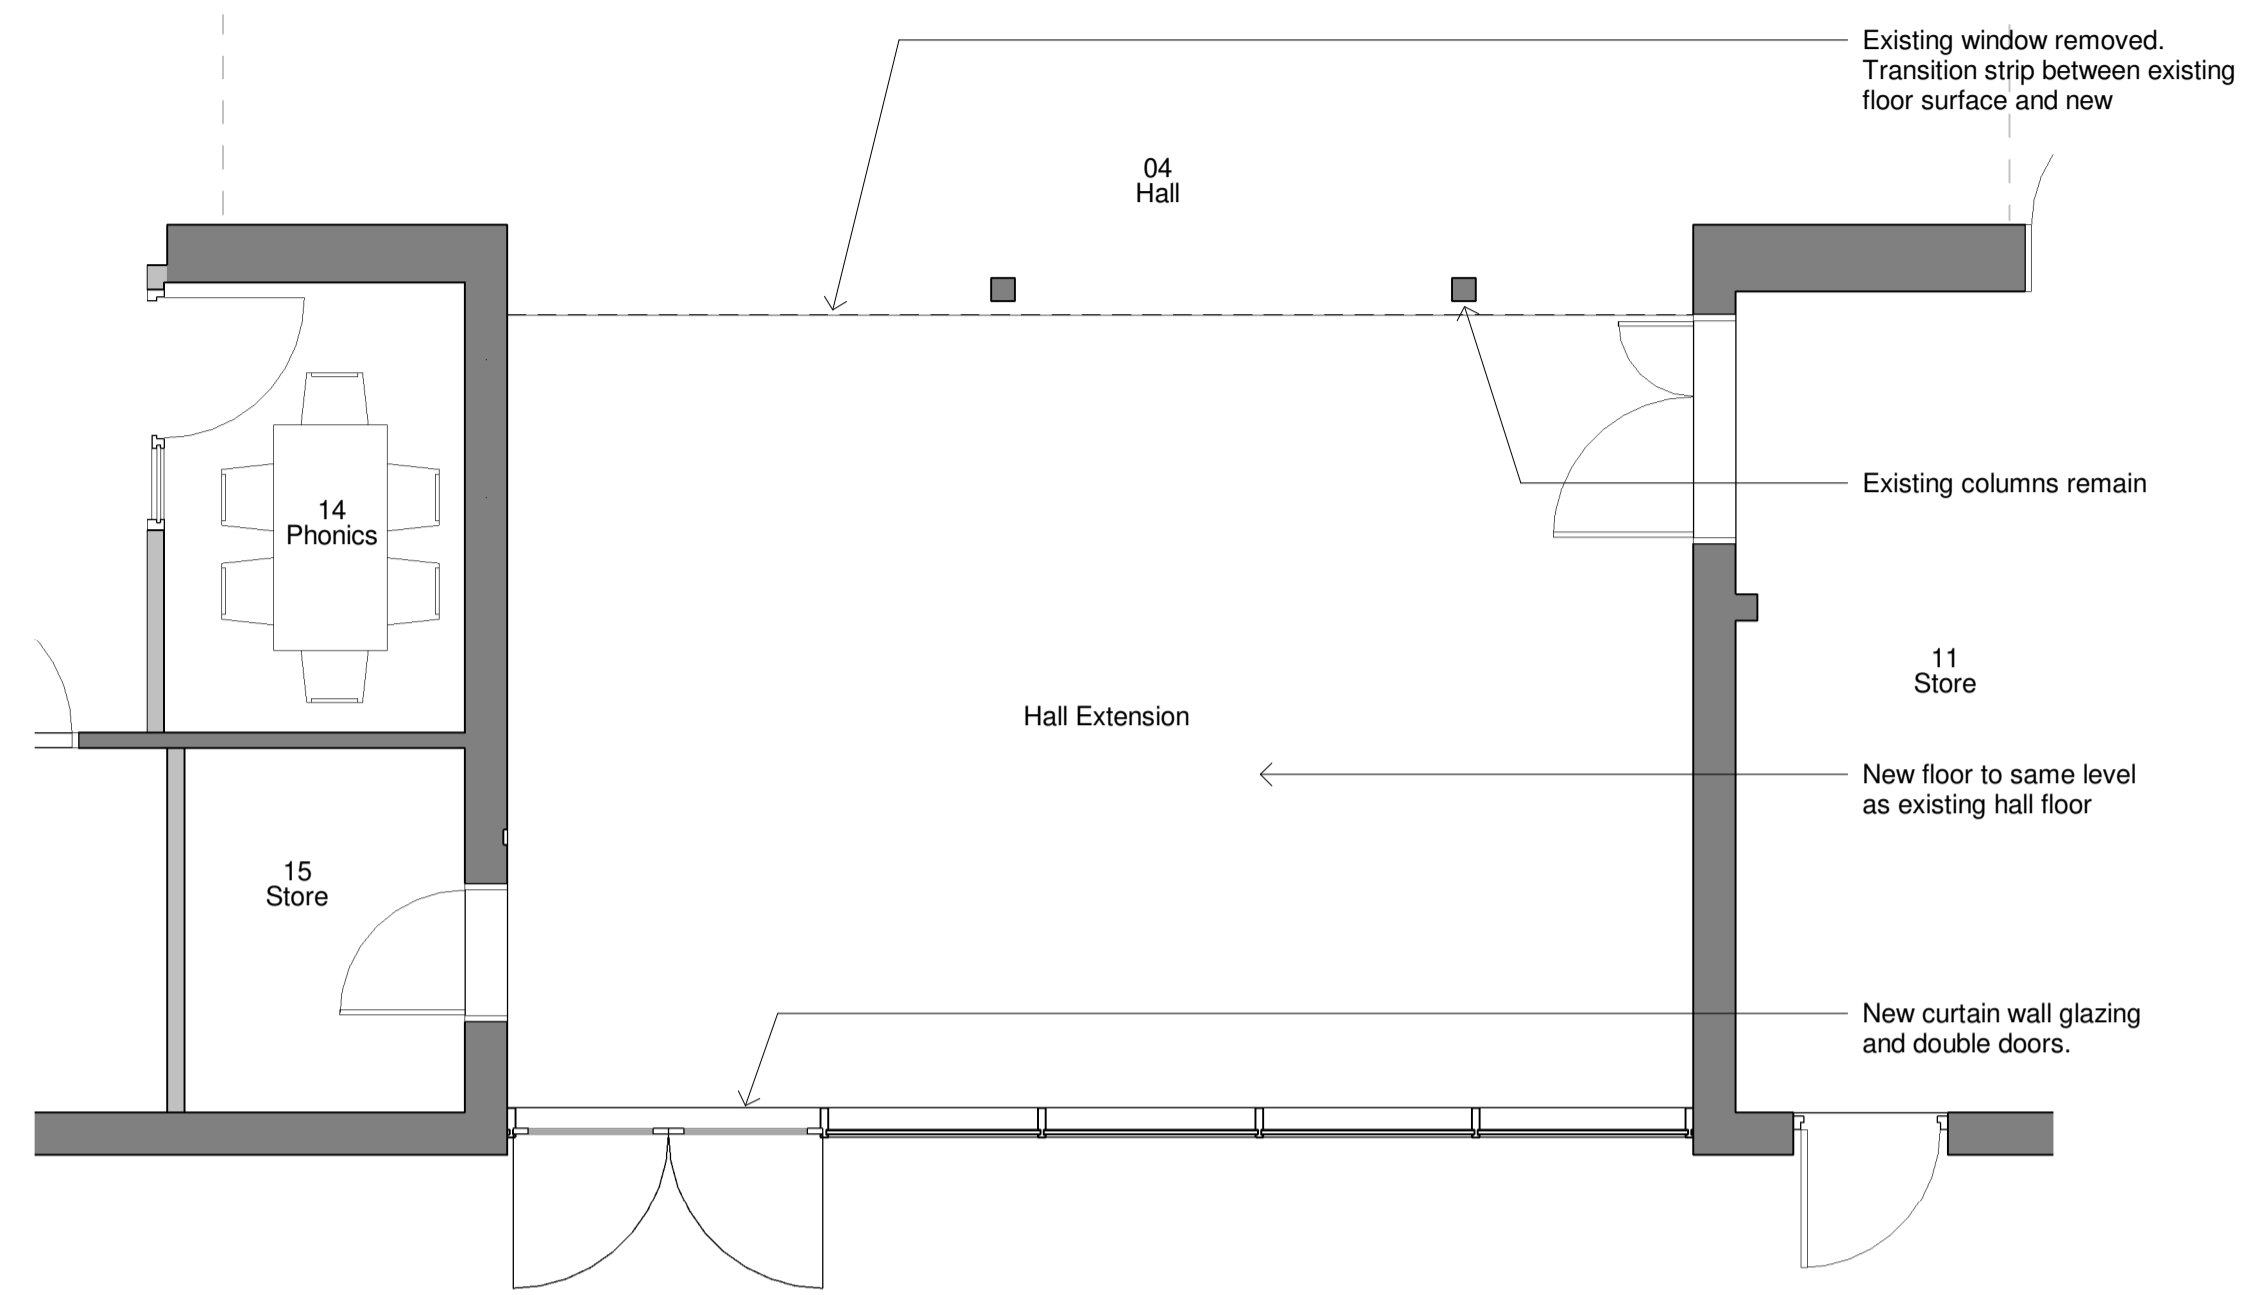


© Bowker Sadler Partnership Limited
 This drawing is the subject of copyright which vests in Bowker Sadler Partnership Limited. It is an infringement of copyright to reproduce this drawing, by whatever means, including electronic, without the express written consent of Bowker Sadler Partnership Limited which reserves all its rights.
 Bowker Sadler Partnership Limited asserts its rights to be identified as the author of this design.
 Drawing not to be scaled
 Report Errors and Omissions to the Architect.
 Check all dimensions on site
 Drawing to be read in conjunction with the Health and Safety Plan and all relevant Risk Assessments

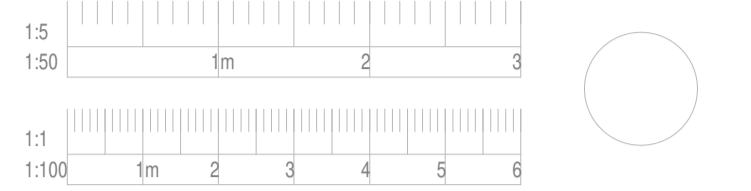

Proposed Hall Extension Plan
 1 : 50

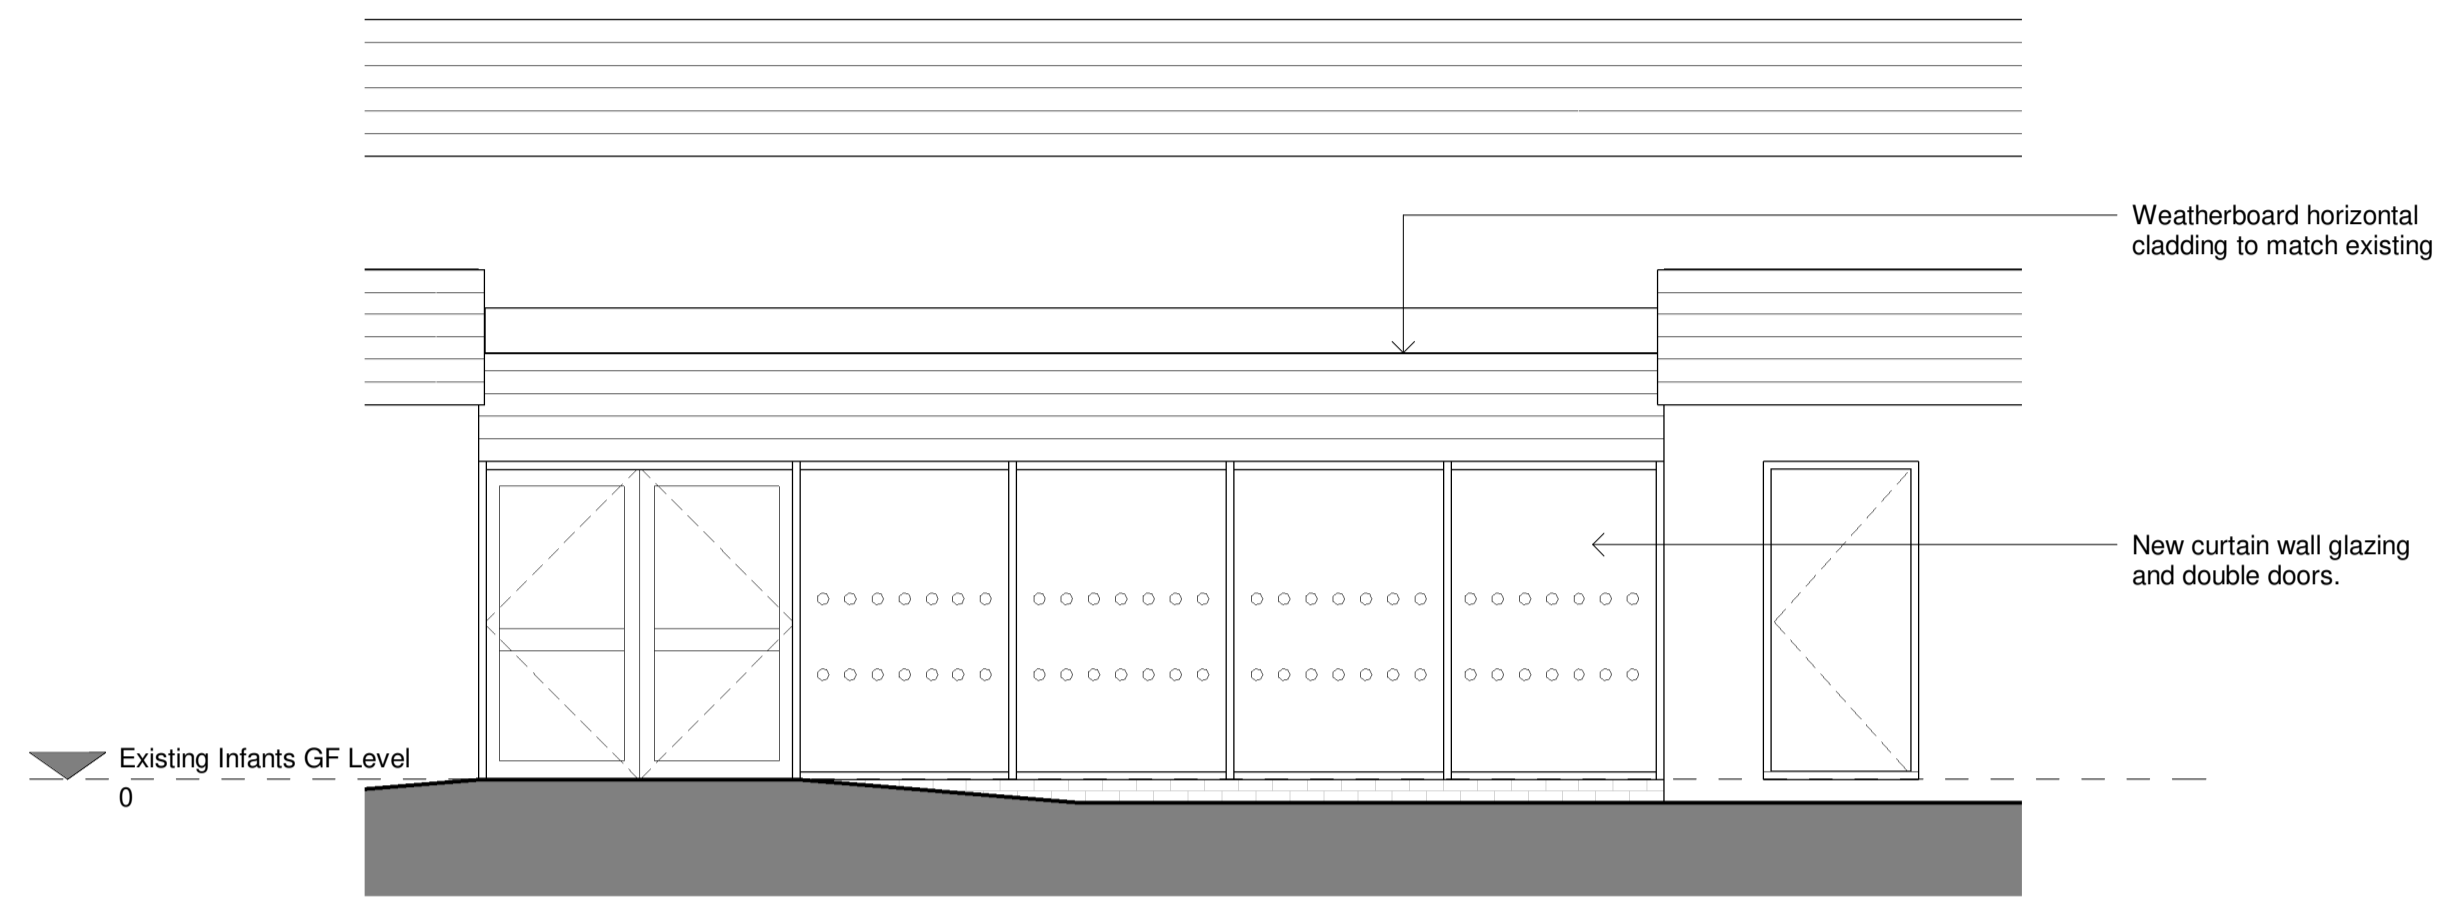

Hall Extension Elevation
 1 : 50



A	13.05.22	CY	Public Consultation	AC
Rev.	Date	Dm.		Chkd.

BOWKER SADLER ARCHITECTURE

Hatherlow House | Hatherlow | Romiley | Stockport | SK6 3DY
 0161 406 7333 | office@bowker-sadler.co.uk | www.bowker-sadler.co.uk

Project
Templemoor Infants School

Client
Conlon Construction Ltd

Drawing
Hall Extension Proposals

Scale	Sheet Size	Drawn	Checked	Date
1 : 50	@ A1	CY	AC	13.05.22

Project No.	Originator	Zone	Level	Form	Discipline	Number	Revision
21064 -						0031	A

Status
Public Consultation