


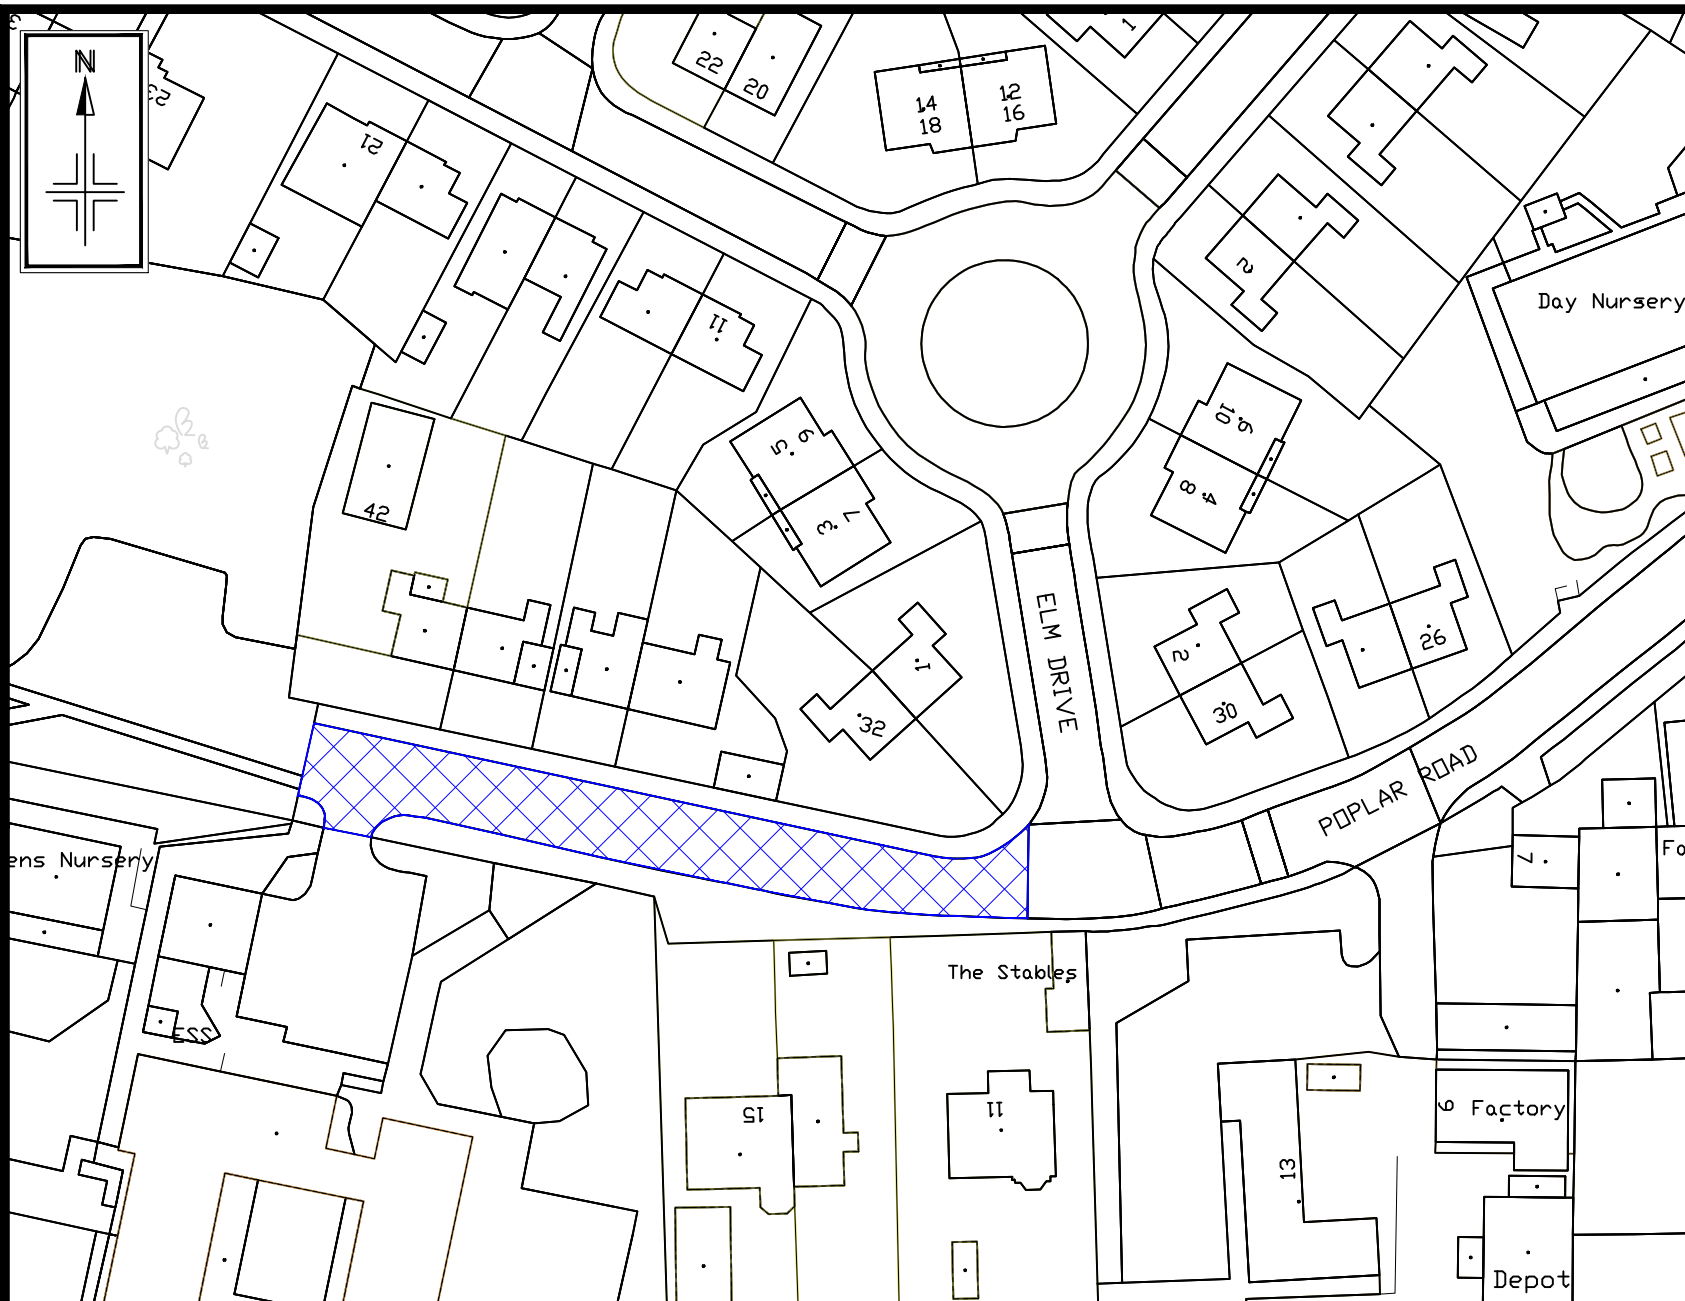

Key:



Prohibition of Driving
except cycles operating
between 8:15 - 9am and
2:30 - 3:30

**PEDESTRIAN
and CYCLE
ZONE**



**Mon - Fri
8.15 - 9.00am
2.30 - 3.30pm**

**Except for
permit holders**

The attached mapping data has been derived from Ordnance Survey (OS) data.
© Crown copyright and database rights 2025 Ordnance Survey AC0000809316.

Notes:
No dimensions to be scaled from this drawing. All dimensions are to be checked
on site.

REV.	DATE	REVISION DETAILS	DRAWN	CHECKED	APPROVED
------	------	------------------	-------	---------	----------

PROJECT & TITLE
Poplar Road, Stretford, M32 9AU
School Street
Consultation Plan

ONE Excellence
Investment
Efficiency
TRAFFORD



DRAWN EJB	CHECKED SW	APPROVED KH
SCALE NTS	DRAWING NO. E9515-01	REVISION O
DATE JAN 26	FILE PATH C:\Users\506081\OneDrive - Amey plc\TT - School Streets 25 26\17. Technical Delivery	