


DESIGN INTENT ONLY. DO NOT DIMENSION FROM.



Notes
The Contractor is to check all dimensions and conditions on site before commencing. Do not scale from this drawing.
This drawing remains the copyright of POZZONI Architecture Ltd.

Scale	TO BE USED ONLY AS GUIDANCE
1:200	mm
1:500	m
1:1000	m
1:2000	m
1:5000	m
1:10000	m

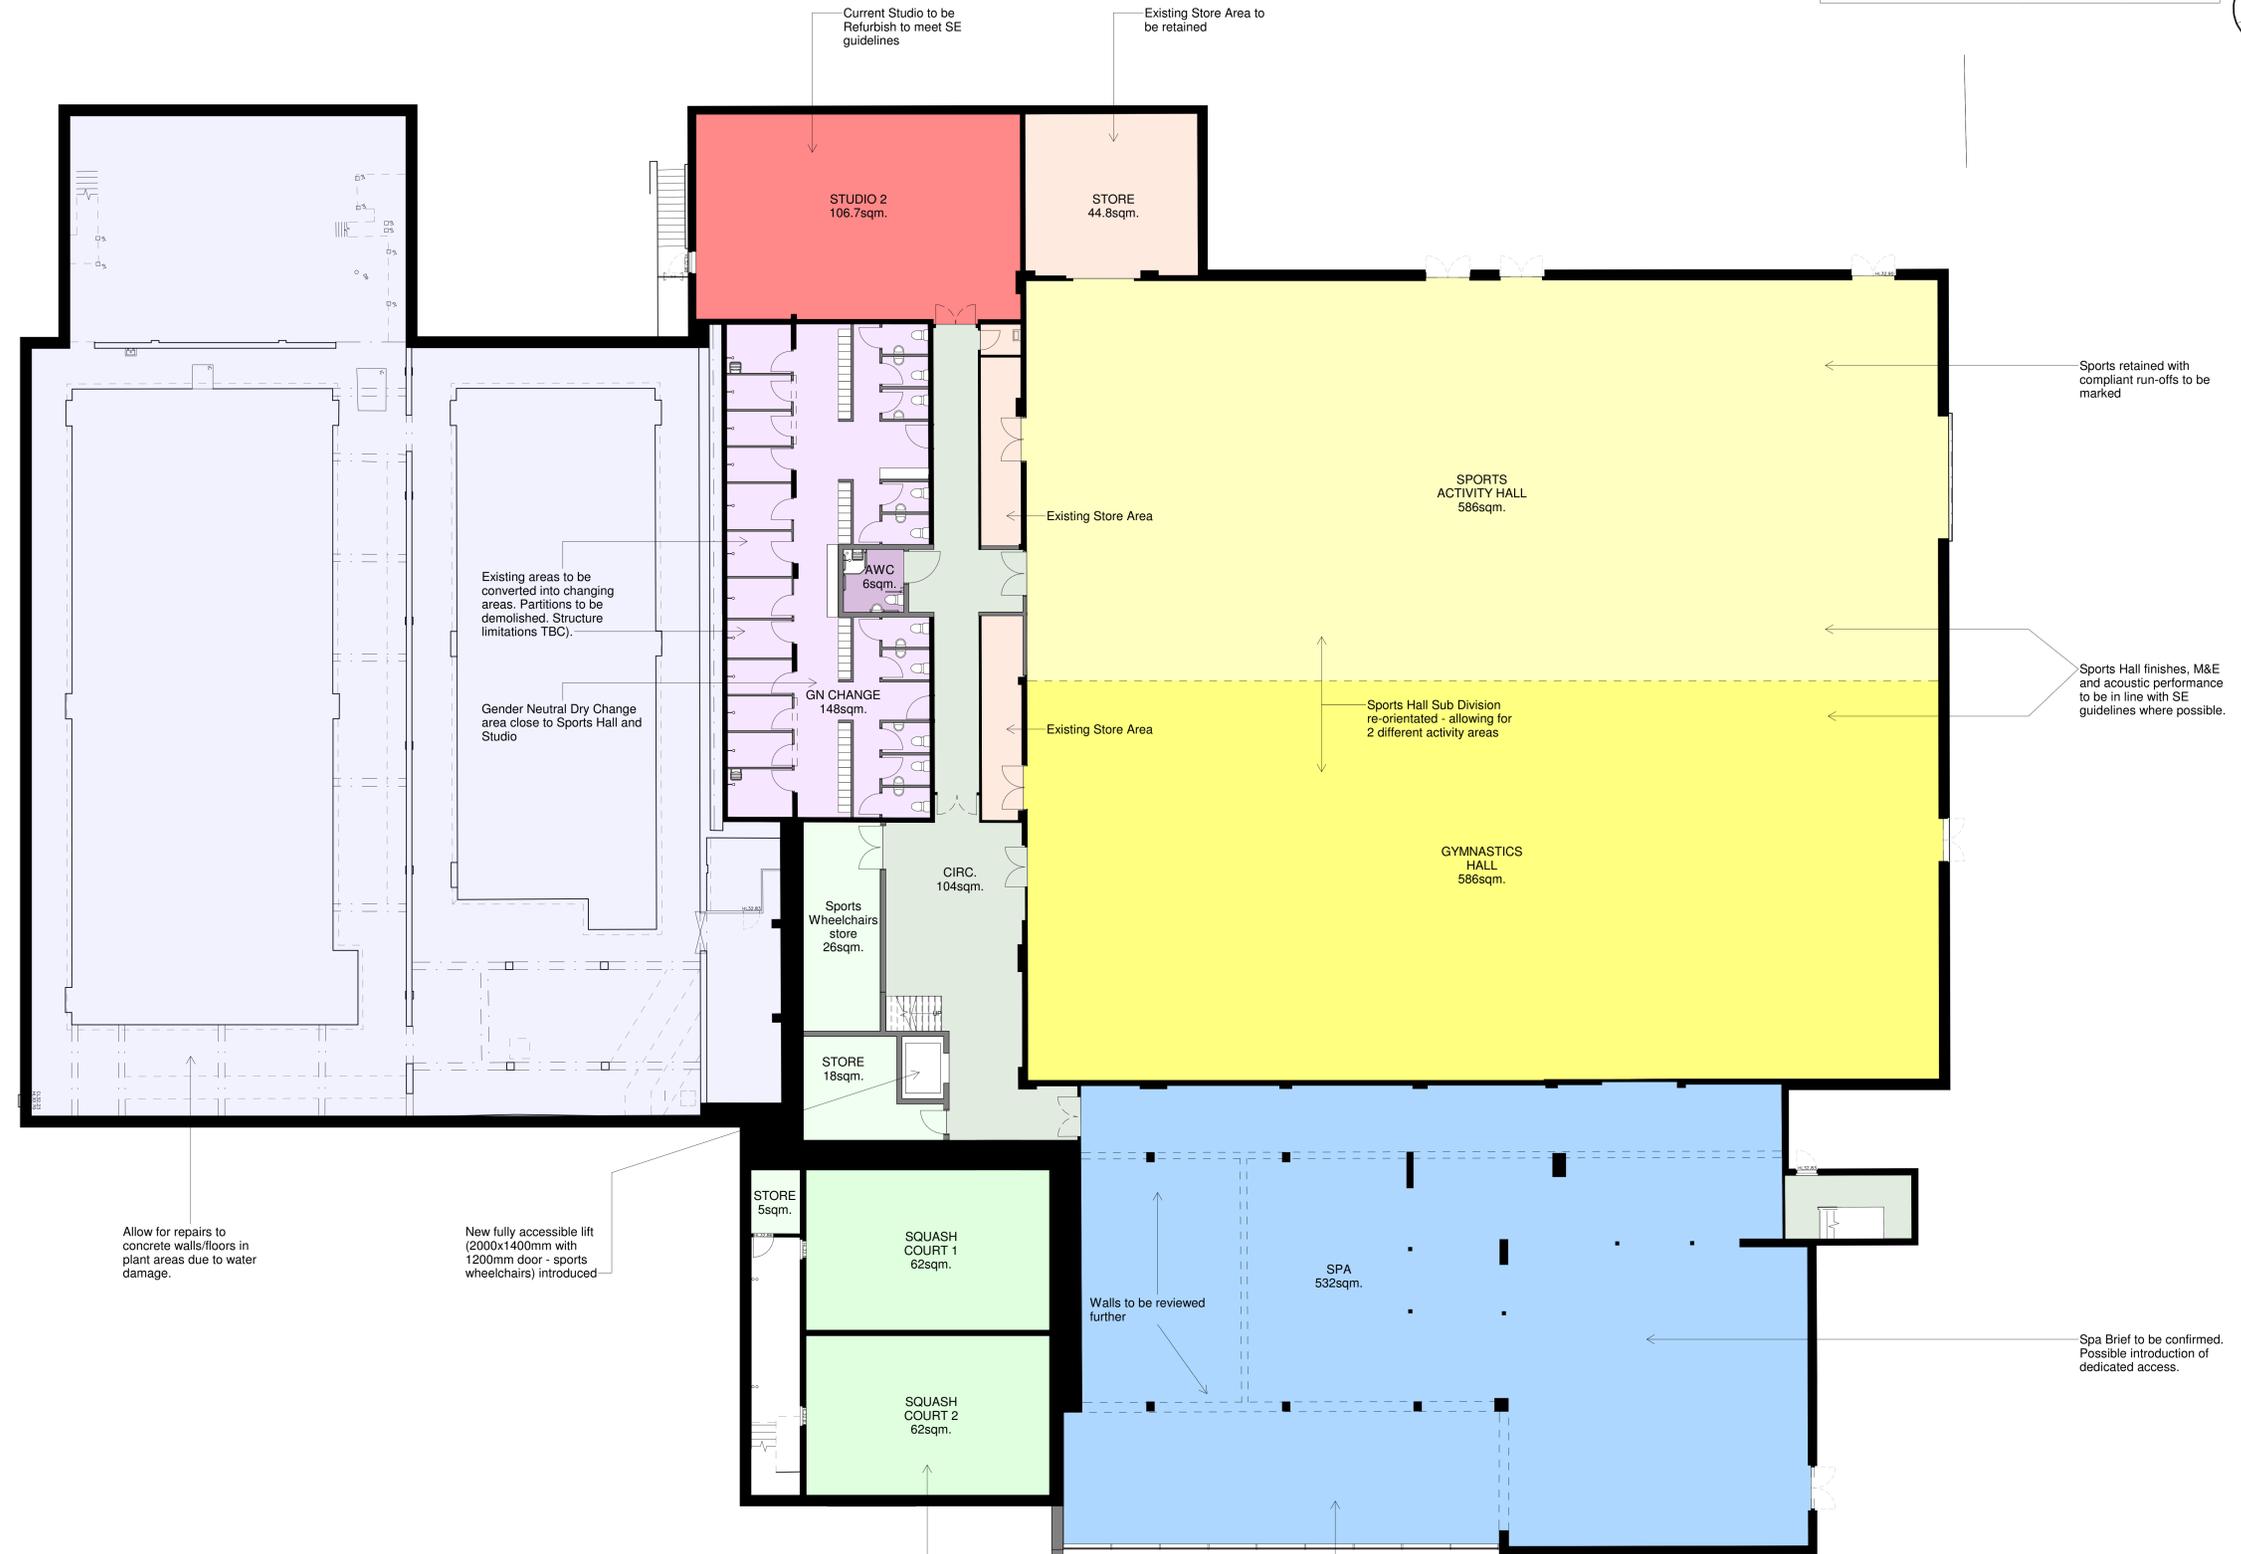

Allow for repairs to concrete walls/floors in plant areas due to water damage.

New fully accessible lift (2000x1400mm with 1200mm door - sports wheelchairs) introduced

Current Squash courts not accessible (Management assessment needed)

Proposed Extension Area

NOTES:
All accessible Doors to be min. 875mm clear.
All doors in Sports Chairs zone to be min. 1200mm wide

NOTES:
FIRE STRATEGY TO BE REVISED AND CONFIRMED BY SPECIALIST - UPGRADES NECESSARY.

Rev	Description	By	Date
PS	Stage 2 Design	RR	18.01.21
P4	Minor comments incorporated to notes	RR	07.10.21
P3	Layout revision to incorporate SE and T2 comments	RR	06.10.21
P2	SE comments incorporated	RR	21.09.21
P1	First Issue	RR	20.09.21

Client: Trafford Council

Project: Altrincham Leisure Centre Refurbishment

Planning - Proposed BS Plan

P5845 1200 @ P5
P5845-PAL-XX-B1-DR-A-1200

Date: 20.09.21 Scale: 1:100 @ A0

Phase	Author	Reviewer	Checker
Planning	RR	RR	MB
Design	RR	RR	As Built

pozzoni

15-12 Emerald Street London WC1N 3GA
Woodville House 2 Woodville Road Altrincham WA14 2PL

+44 (0) 20 7078 8079 +44 (0) 161 628 7848
info@pozzoni.co.uk www.pozzoni.co.uk