



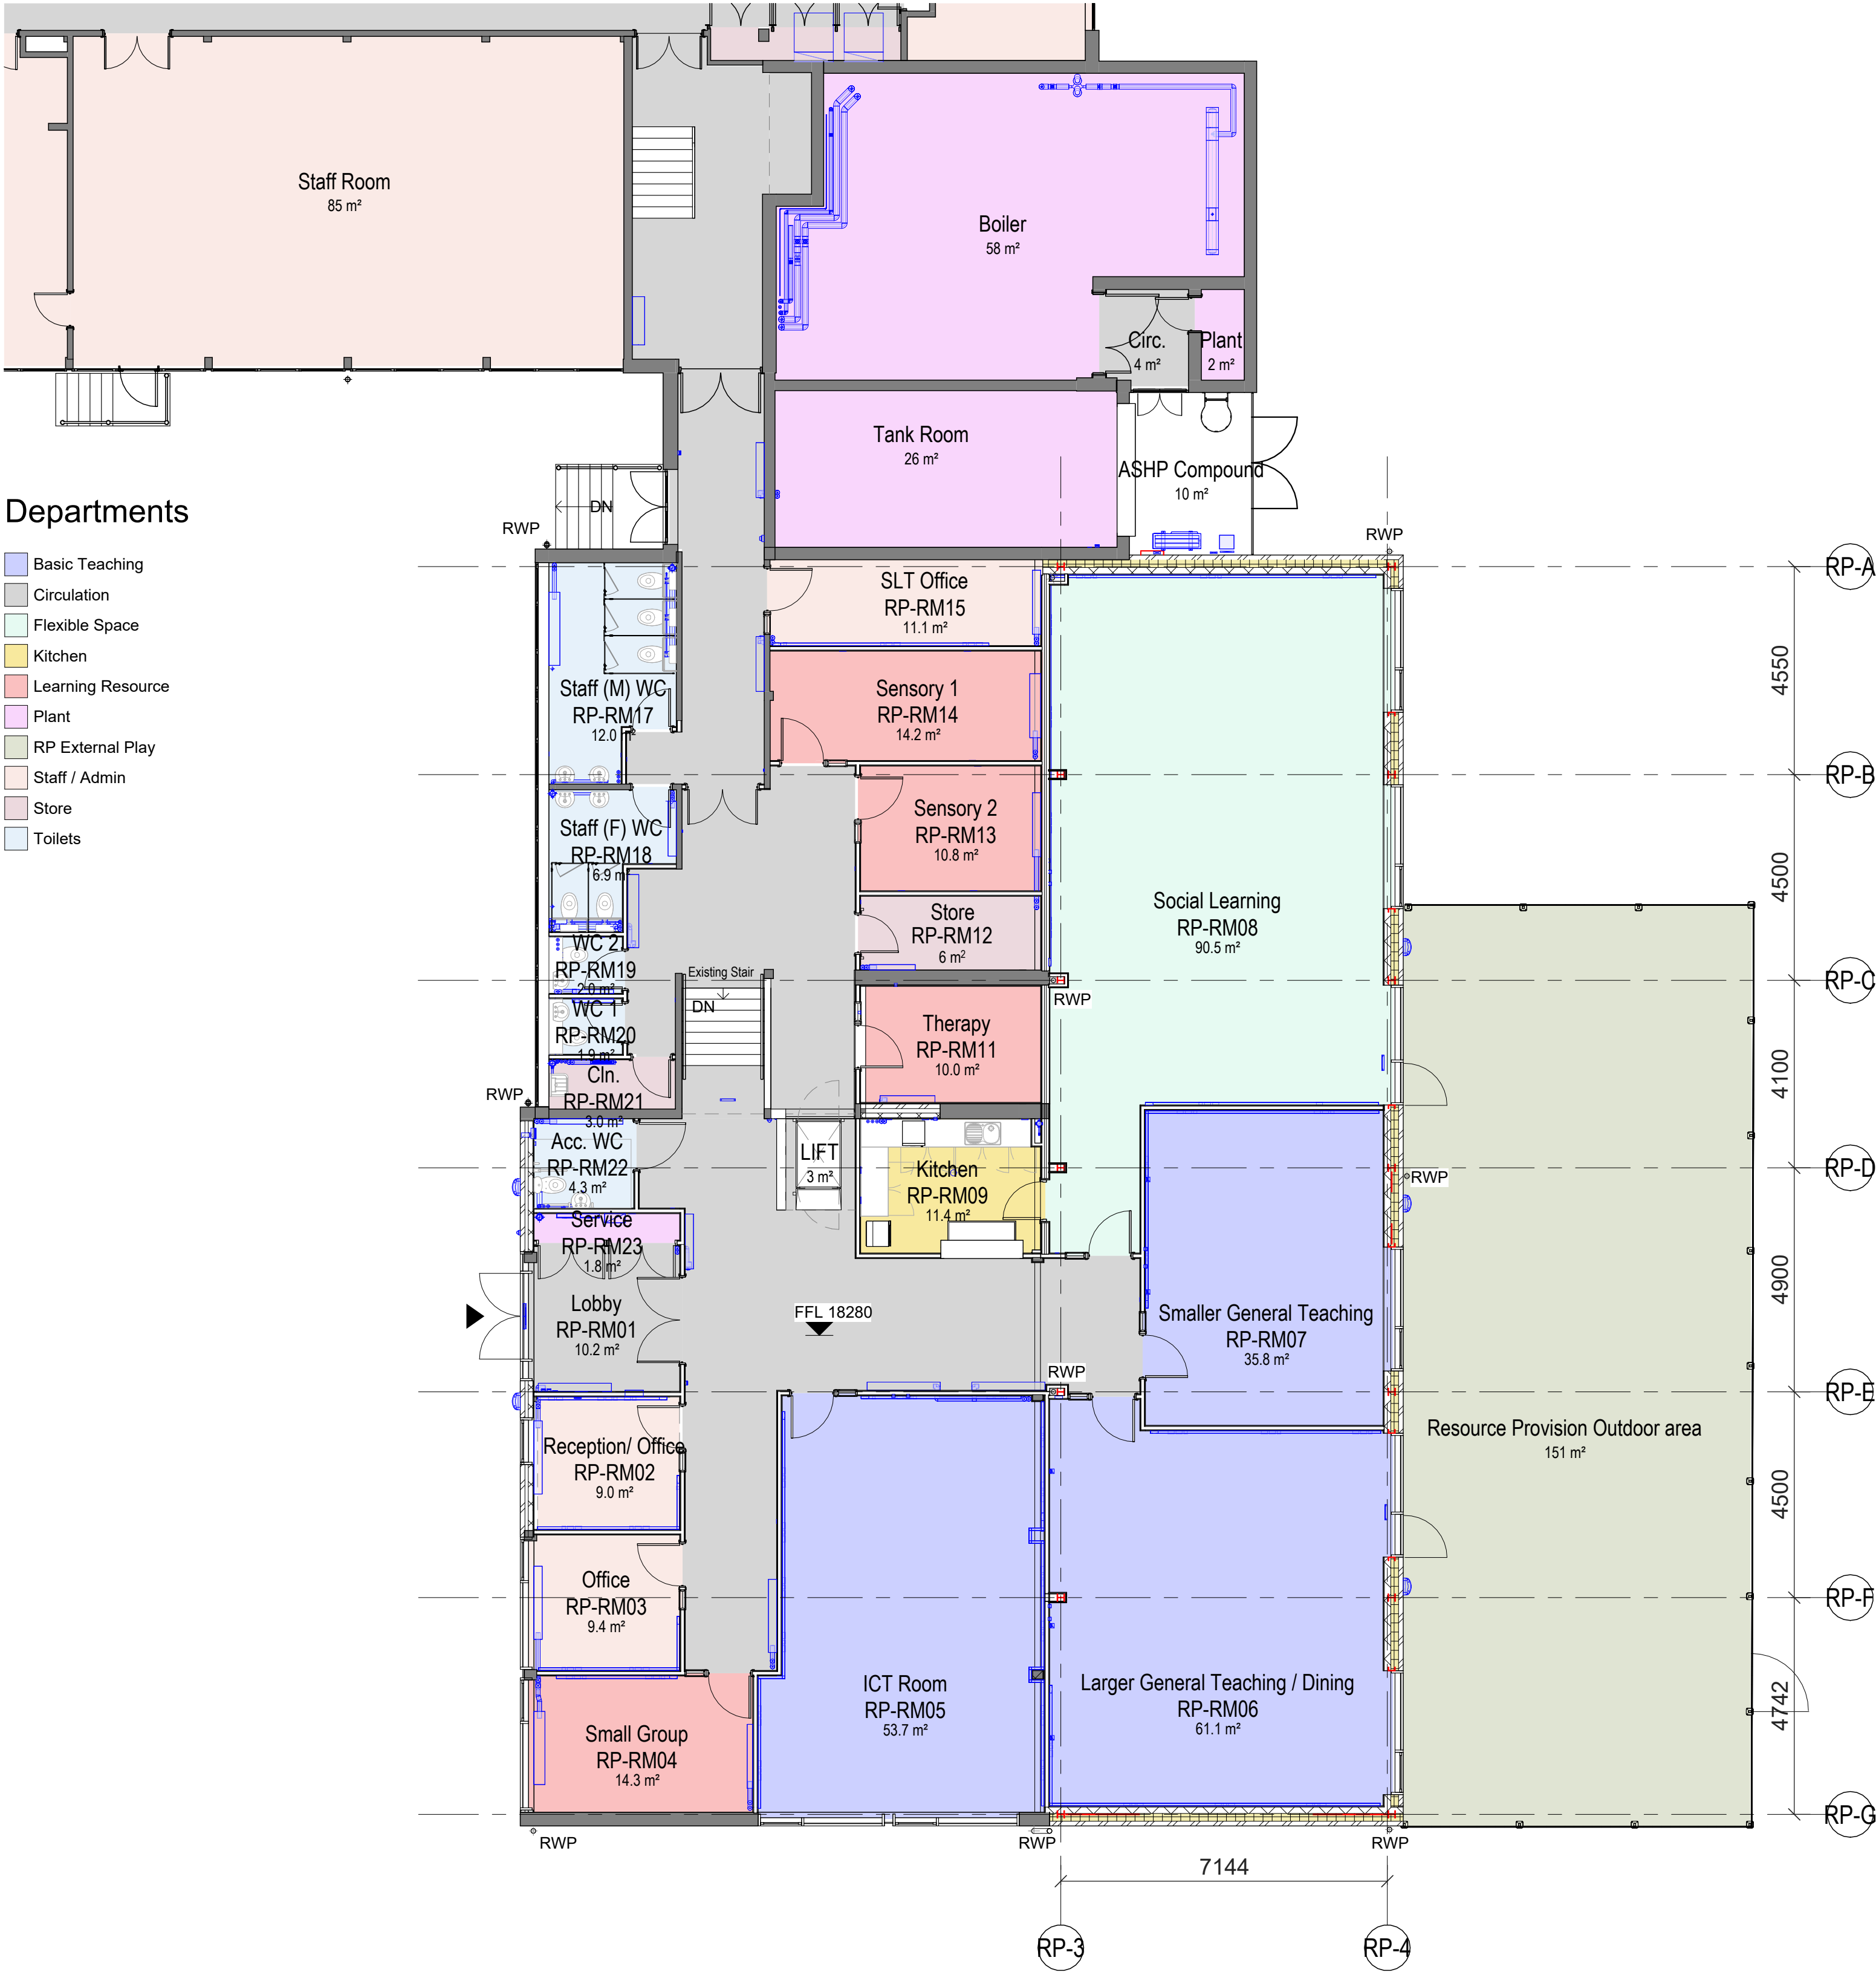

Proposed L0 Resource Provision GA Plan

1 : 100 @ A1

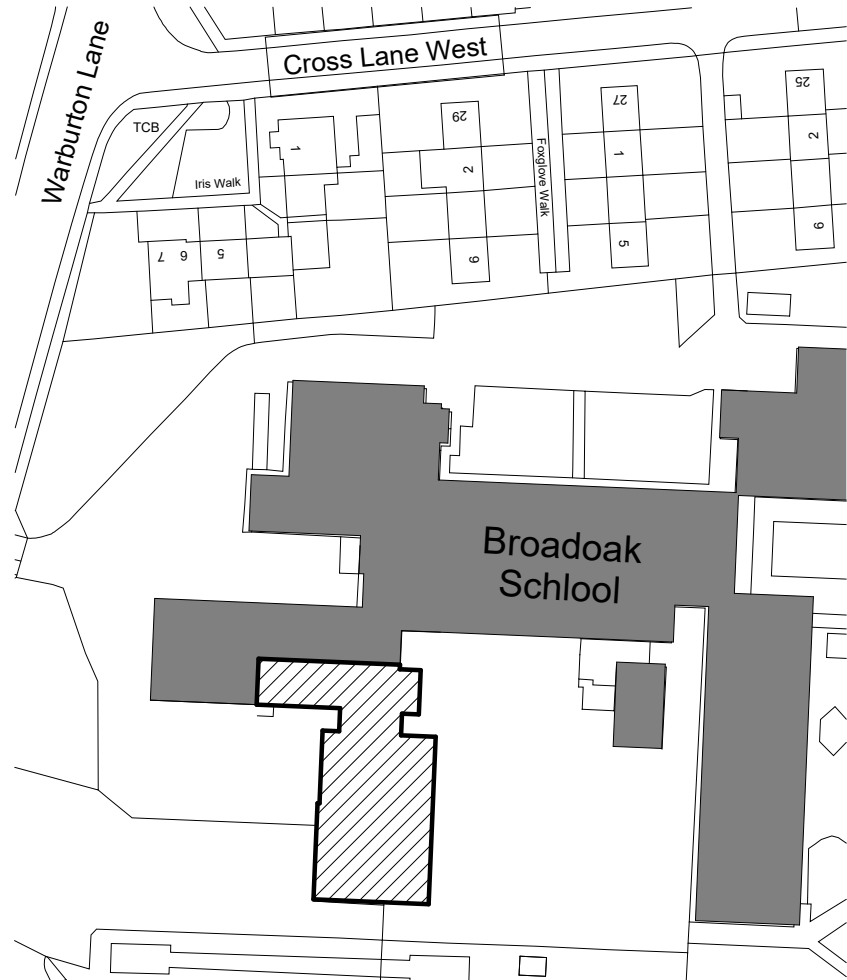

Key - Block B Proposed - RP

1 : 1250 @ A1

Resource Provision (Block B)

- Existing RP GIA:	302m²
- Proposed RP Extension GIA:	198m²
- Proposed Total RP GIA:	500m²
- Existing School GIA:	4,457m²
- Proposed School GIA:	4,655m²

P04	Updated Pack Issued for Information	09/05/25	MT	JP
P03	Provisional Stage 3 Issue	04/04/25	GC/MT	PEH
P02	Initial Issue - Following Site Survey/Visit	27/02/25	GC	JP
P01	Stage 2 Issue	27/01/25	JP	PEH

Revision	Description	Date	Drawn	Checked
----------	-------------	------	-------	---------

Halliday Meecham Architects Limited

111 Piccadilly Manchester M1 2HY
+44 (0)161 661 5566

4 Devonshire Street London W1W 5DT
+44 (0)203 440 5175

hma@hallidaymeecham.com
www.hallidaymeecham.com



Client:	Dean Trust					
Project:	Broadoak School					
Phase/ Location:	Warburton Ln, Partington, Manchester M31 4BU					
Drawing:	Proposed L0 Resource Provision GA Plan					
Scale @ A1	Scale @ A3	Date:	Drawn:	Checked:	Job No.	Drawing No.
1:100	1:200	06.01.25	CB	JP	5705	20101-RP
					Stage / Suitability: Information	
Drawing Ref.		5705-HMA-RP-L0-DR-A-20101-RP				Revision P04