


Notes
The Contractor is to check all dimensions and conditions on site before commencing. Do not scale from this drawing.
This drawing remains the copyright of POZZONI Architecture Ltd.

Scale Bars TO BE USED ONLY AS GUIDANCE

1:200	mm	0	100	200
1:200	mm	0	100	200
1:200	m	0	1	2
1:200	m	0	1	2

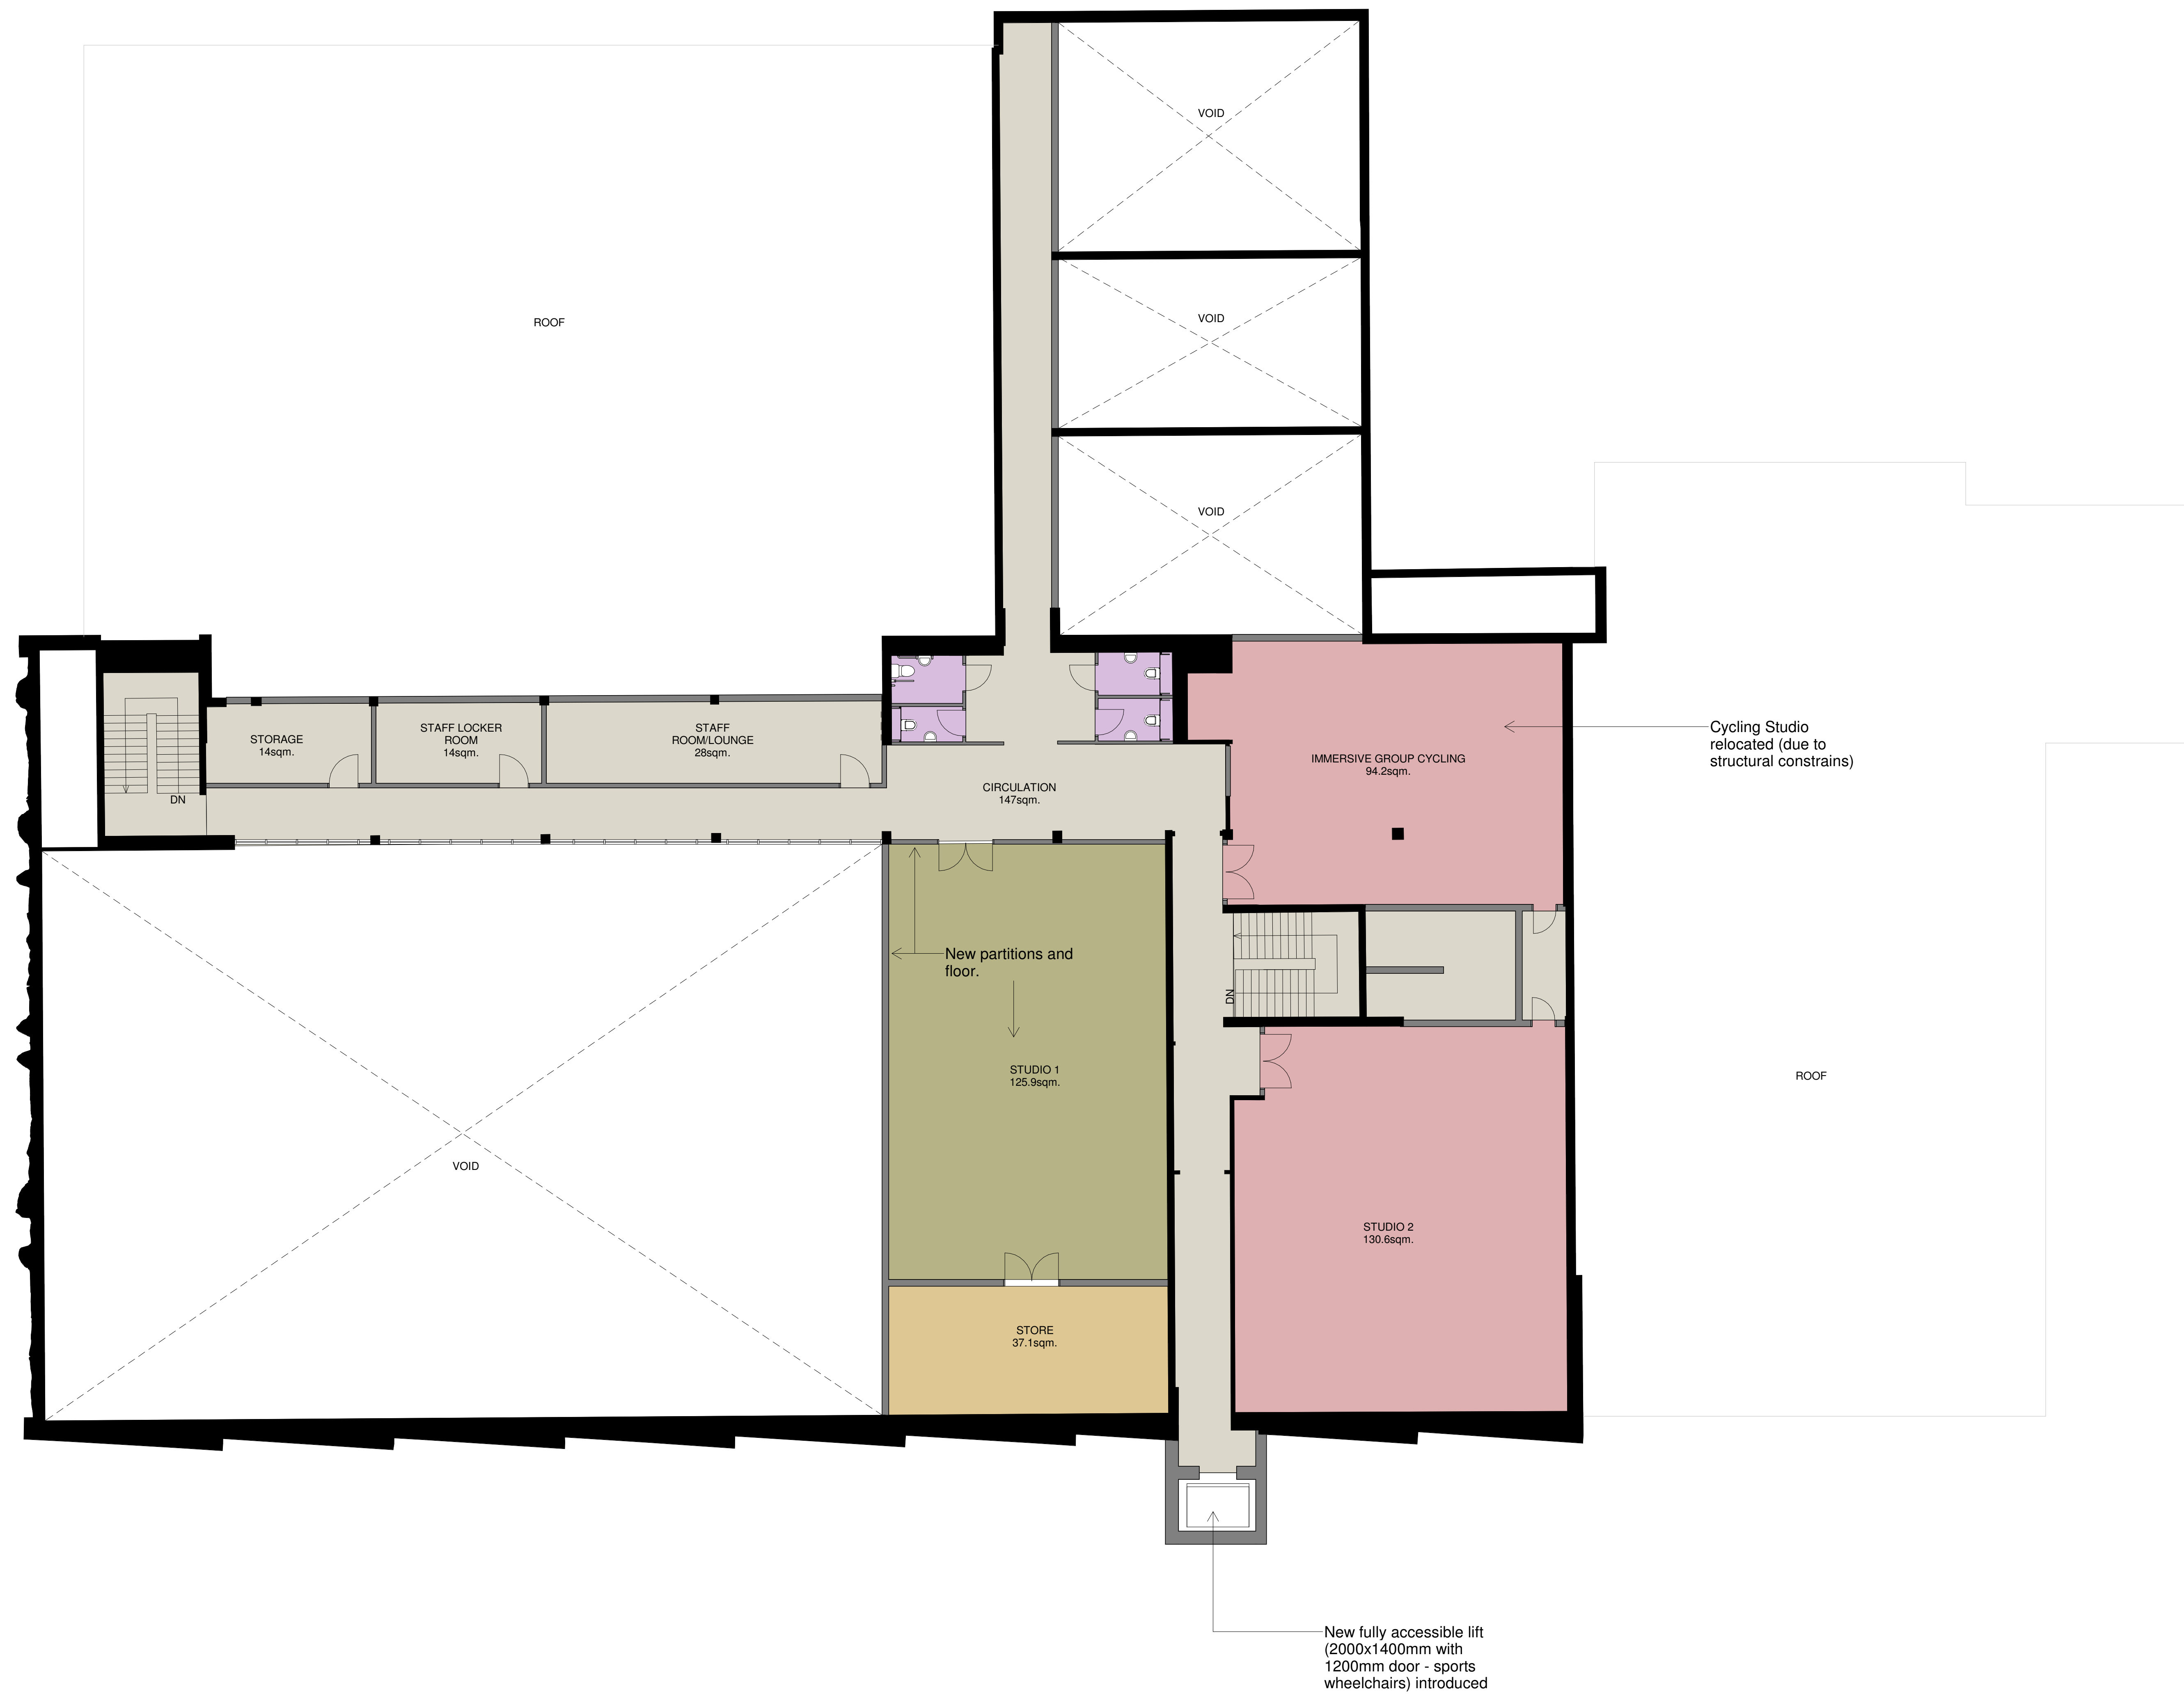

4	Minor comments incorporated to notes.	RR	07.10.21
3	Layout revision to incorporate SE and TD comments.	RR	06.10.21
2	SE comments incorporated.	RR	21.09.21
1	First issue	RR	20.09.21

Client

Client

Sale Leisure Centre

Planning - Proposed SF Plan

P5845 1203 4

P5845-PAL-XX-SF-DR-A-1203

20.09.21	1 : 100	@ A0
Planning	DJ	RR
Design	Contract	As Built

NOTES:
All accessible Doors to be min. 875mm clear.
All doors in Sports Chairs zone to be min. 1200mm wide

NOTES:
FIRE STRATEGY TO BE REVISED AND CONFIRMED BY SPECIALIST - UPGRADES NECESSARY.

PRELIMINARY

pozzoni

15-12 Emerald Street
London
WC1N 3GA

Woodville House
2 Woodville Road
Aldershot
W11 1 2PL

+44 (0) 7078 0079
gpc@pozzoni.co.uk

+44 (0) 1256 7848
www.pozzoni.co.uk