


A56 Corridor Interim Cycling and Walking Improvements

Phase 1 - A5014 Chester Road

- Proposed road markings
- Existing road markings
- Existing double yellow lines to be retained
- Proposed lightly segregated cycle lane (currently unsegregated)
- Proposed lightly segregated cycle lane with green high friction surfacing
- Existing cycle lane
- Proposed light segregation units providing physical separation between cycle lane and traffic lane
- Existing footway/paved area
- Existing signal controlled pedestrian crossing
- Proposed zebra pedestrian crossing
- Bus stop
- On street parking
- Buildings
- Existing landscaped area

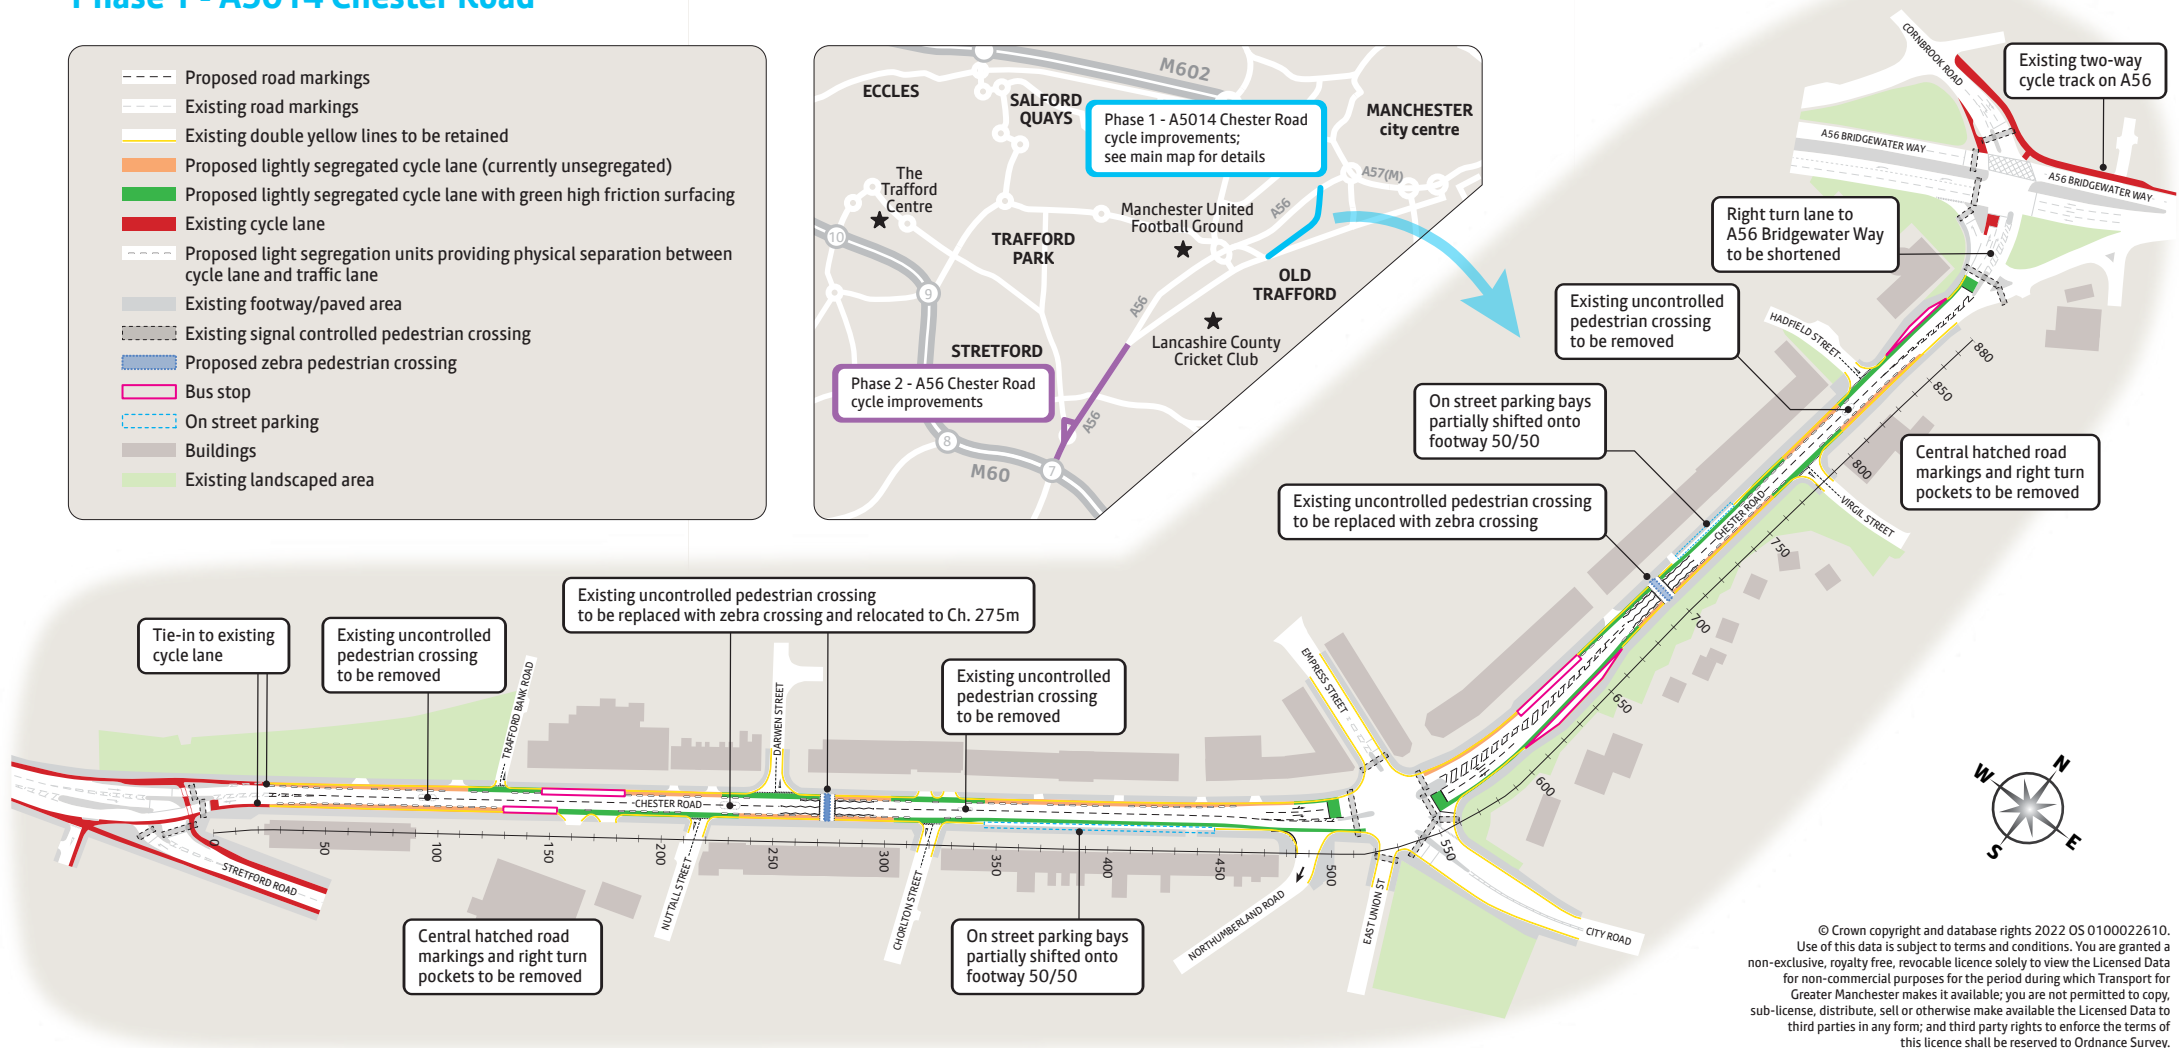

© Crown copyright and database rights 2022 OS 0100022610.
 Use of this data is subject to terms and conditions. You are granted a non-exclusive, royalty free, revocable licence solely to view the Licensed Data for non-commercial purposes for the period during which Transport for Greater Manchester makes it available; you are not permitted to copy, sub-license, distribute, sell or otherwise make available the Licensed Data to third parties in any form; and third party rights to enforce the terms of this licence shall be reserved to Ordnance Survey.

