

NOTES: FIRE STRATEGY TO BE REVISED AND

NECESSARY.

CONFIRMED BY SPECIALIST - UPGRADES

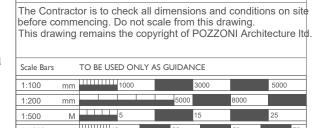

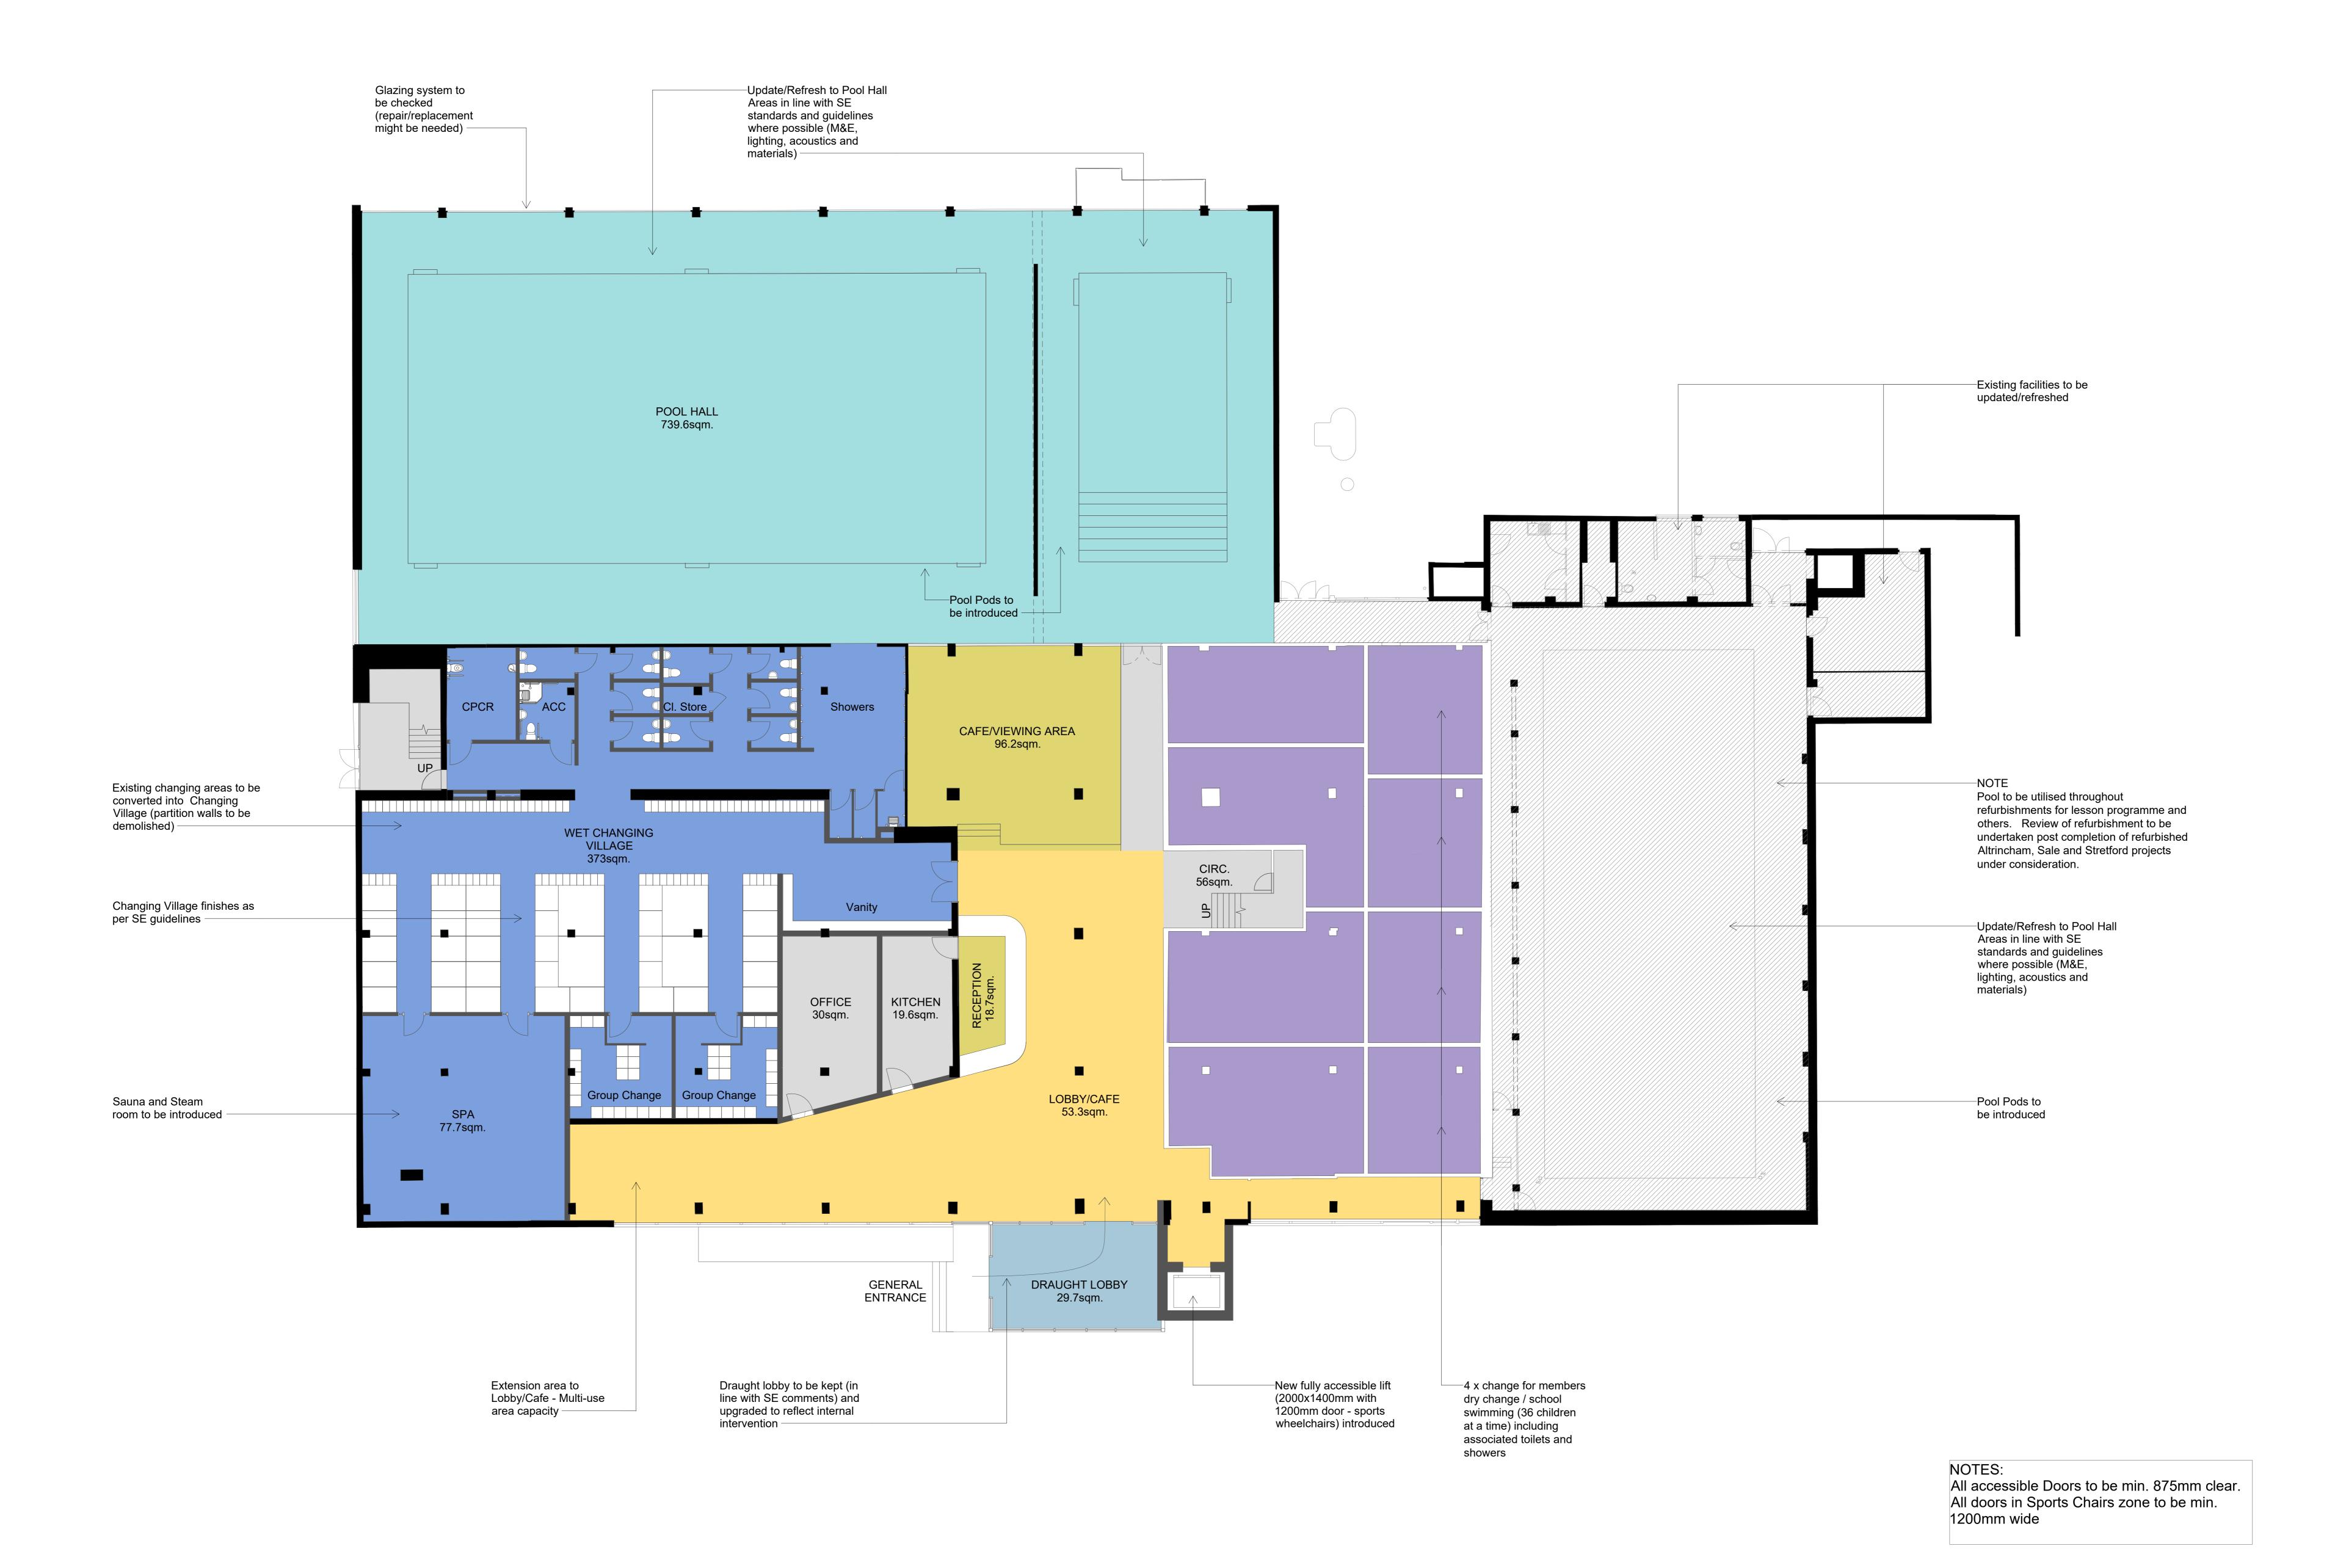



P6 Stage 2 Design RR 19.10.21
P5 Stage 2 Design RR 18.10.21
P4 Minor comments incorporated to notes.
P3 Layout revision to incorporate SE and TC comments.
P2 SE comments incorporated. RR 21.09.21
P1 First Issue RR 20.09.21
Rev Description By Date

≲ Sale Leisure Centre

Planning - Proposed GF Plan

POZ Ref.	P5845_1	12	201		Rev	P7	
BS.Ref	P5845-PAL-XX-00-DR-A-1201						
Date	20.09.21	Scale	1:100			@ A0	
3D CoOrd	-	2D CoOrd	DJ	Approved		MB	
Status	Planning	7	Tender	nder Construction			
Project	Design	Contract			As Built		

pozzoni

10-12 Emerald Street

London

WC1N 3QA

WC1N 3QA

+44 20 7078 0079

architects@pozzoni.co.uk

Woodville House
2 Woodville Road
Altrincham
WA14 2FH

+44 161 928 7848

www.pozzoni.co.uk

C:\Users\djuskaite\Documents\P5845-PAL-XX-ZZ-M3-A-00001\_Sale-Buildii 21/10/2021 15:19:53